


J. ROBERTS

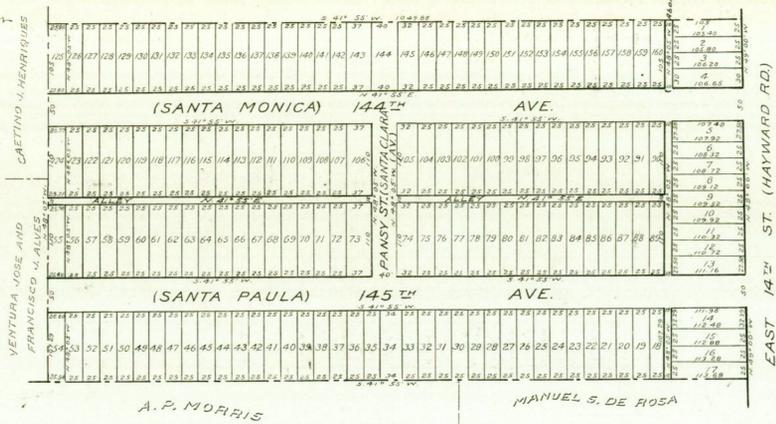


EDENVILLE
 EDEN TWP.
 ALAMEDA CO. CALIF.

Scale 1 inch = 100 feet.

SAN LORENZO
 EDEN TWP.
 ALAMEDA COUNTY
 CALIFORNIA

Scale 1 inch = 130 Ft.

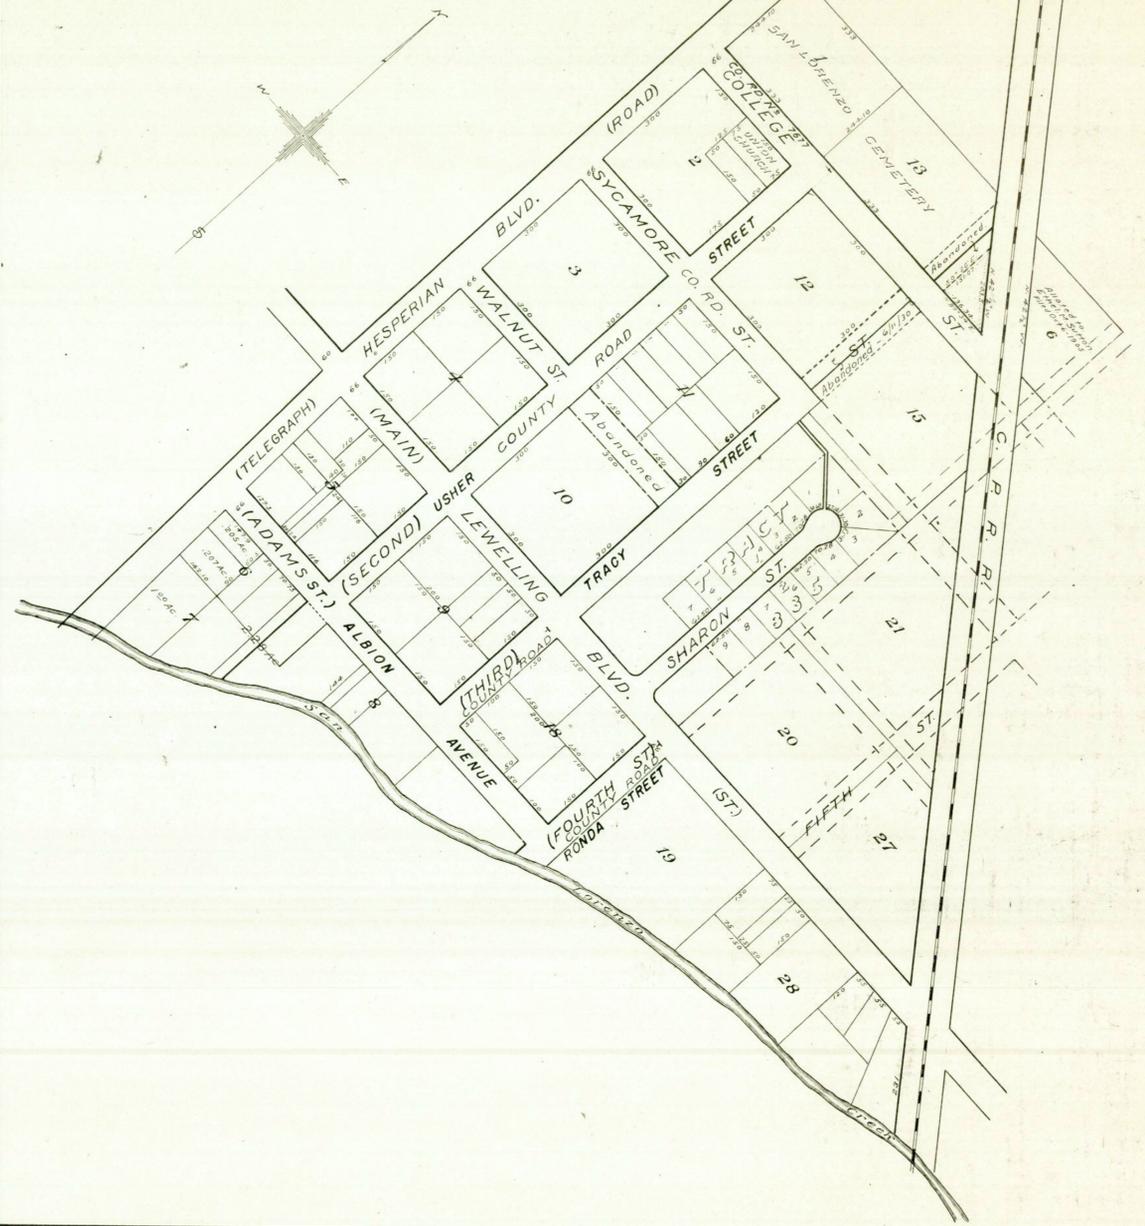

TERRITORY
 NORTH OF
HAYWARD
 EDEN TWP.
 ALAMEDA CO. CAL.

SCALE 1" = 150'

AAA ENGINEERING COMPANY
 LESON MARSH, PE
 ENGINEERS
 1278 A STREET
 HAYWARD, CALIFORNIA 94541
 (415) 581-1970 OR 581-1448

SHEET NO 15-B
 ASSESSMENT MAPS
 ALAMEDA COUNTY
 CALIFORNIA
 193