


Survey for MR. DAVID A. ALLEN
 in the City of Hayward, Alameda County, California.
 of a portion of Lot 79, "RE-SUBDIVISION OF BLOCK "D"
 MEEK ESTATE ORCHARDS", filed November 6, 1920
 in Book 6 of Maps, at page 45, in the office of the
 County Recorder of Alameda County.

SCALE: 1 INCH = 40 FEET
 Surveyed, June, 1952

John A. Mancini
 John A. Mancini, R. E. No. 1592
 1279 "A" St., Hayward, California.

REFER:
 F. B. 23, p. 56
 Survey 1457
 Map 4-7

LEGEND:
 Nail & Shiner
 P. K. Nail
 Crosses
 Garage

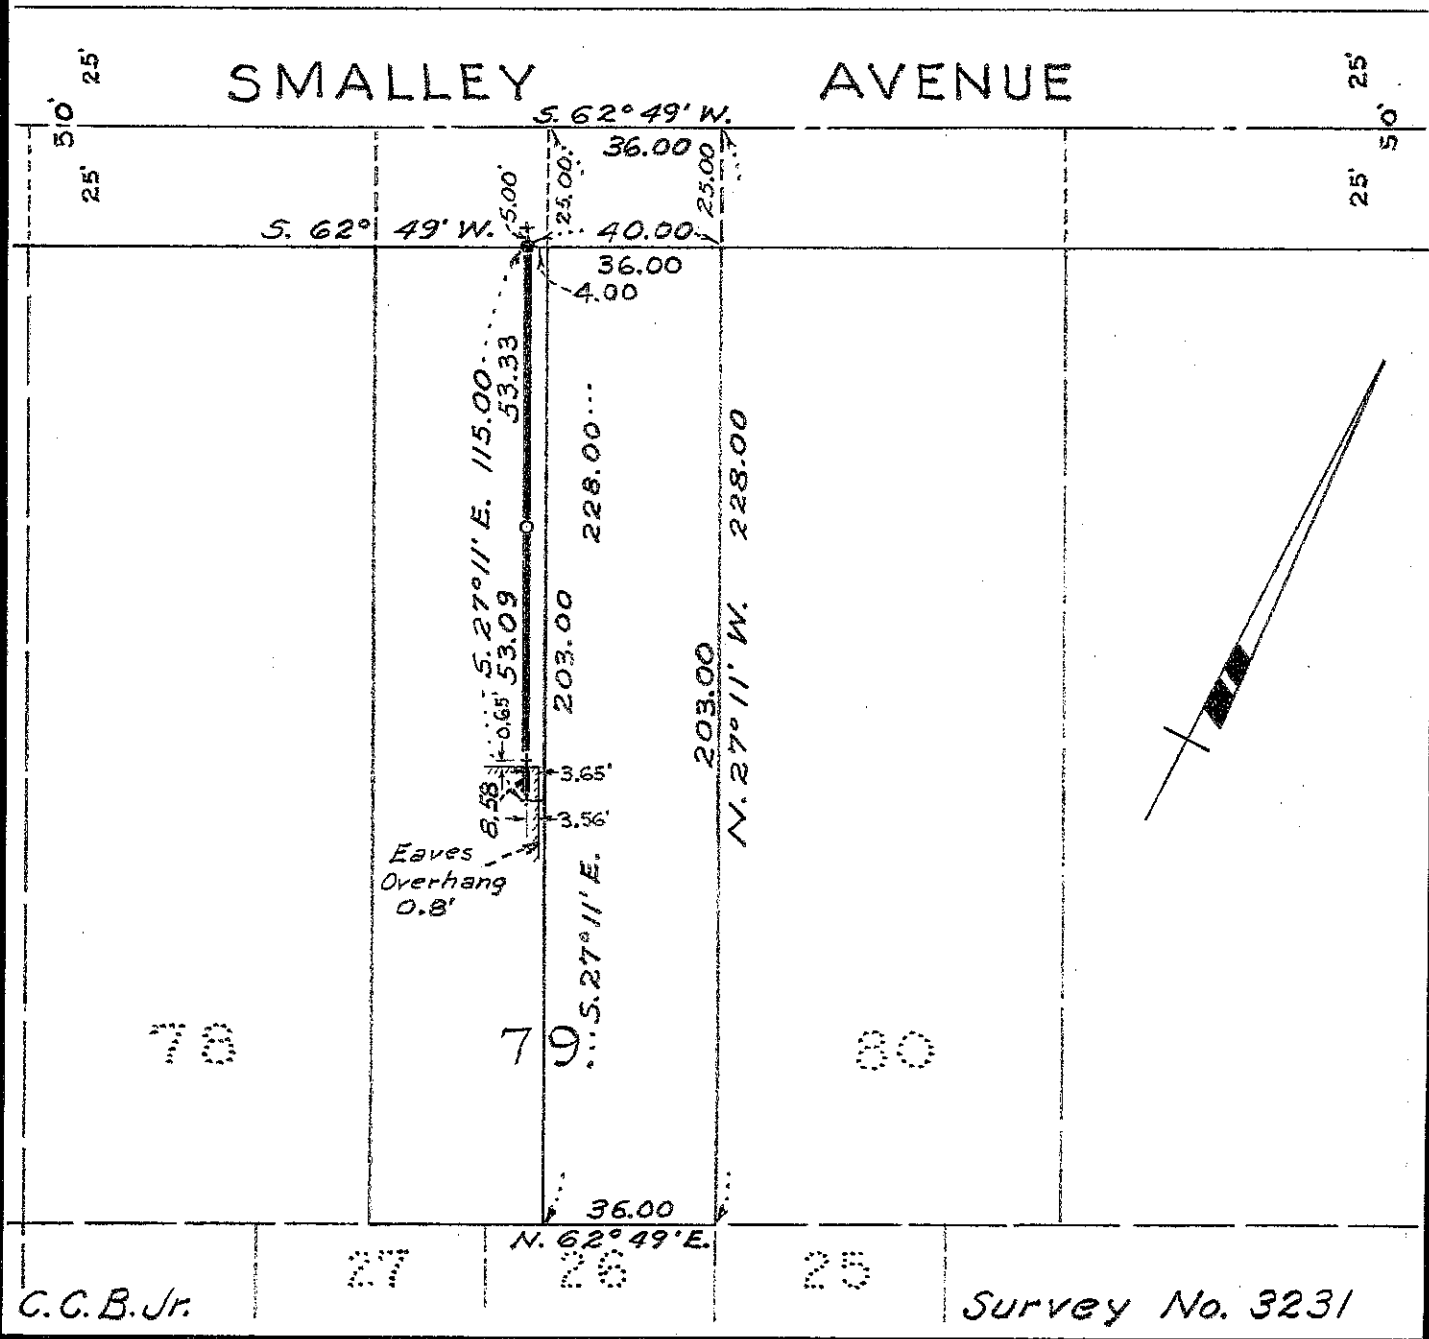

C. C. B. Jr.

27

26

25

Survey No. 3231