


SURVEY FOR MR. MAX PEREZ
 IN WASHINGTON TOWNSHIP, ALAMEDA COUNTY, CALIFORNIA
 OF LOT 16 IN BLOCK 31, AS SAID LOT AND BLOCK ARE SHOWN
 ON THE MAP OF "AMENDED PLAN OF DECOTO," ETC., FILED
 FOR RECORD DECEMBER 1, 1904 IN BOOK 19 OF MAPS, AT
 PAGE 43, IN THE OFFICE OF THE COUNTY RECORDER OF
 ALAMEDA COUNTY.

Scale: 1 Inch = 30 Feet
 Surveyed: October 28, 1953

John A. Mancini
 JOHN A. MANCINI, R.E. No. 1592
 1279 "A" St., Hayward, California

REFER:
 F.B. 156, p. 20
 Map 13-18
 F.B. 156,
 pp. 15 &
 16

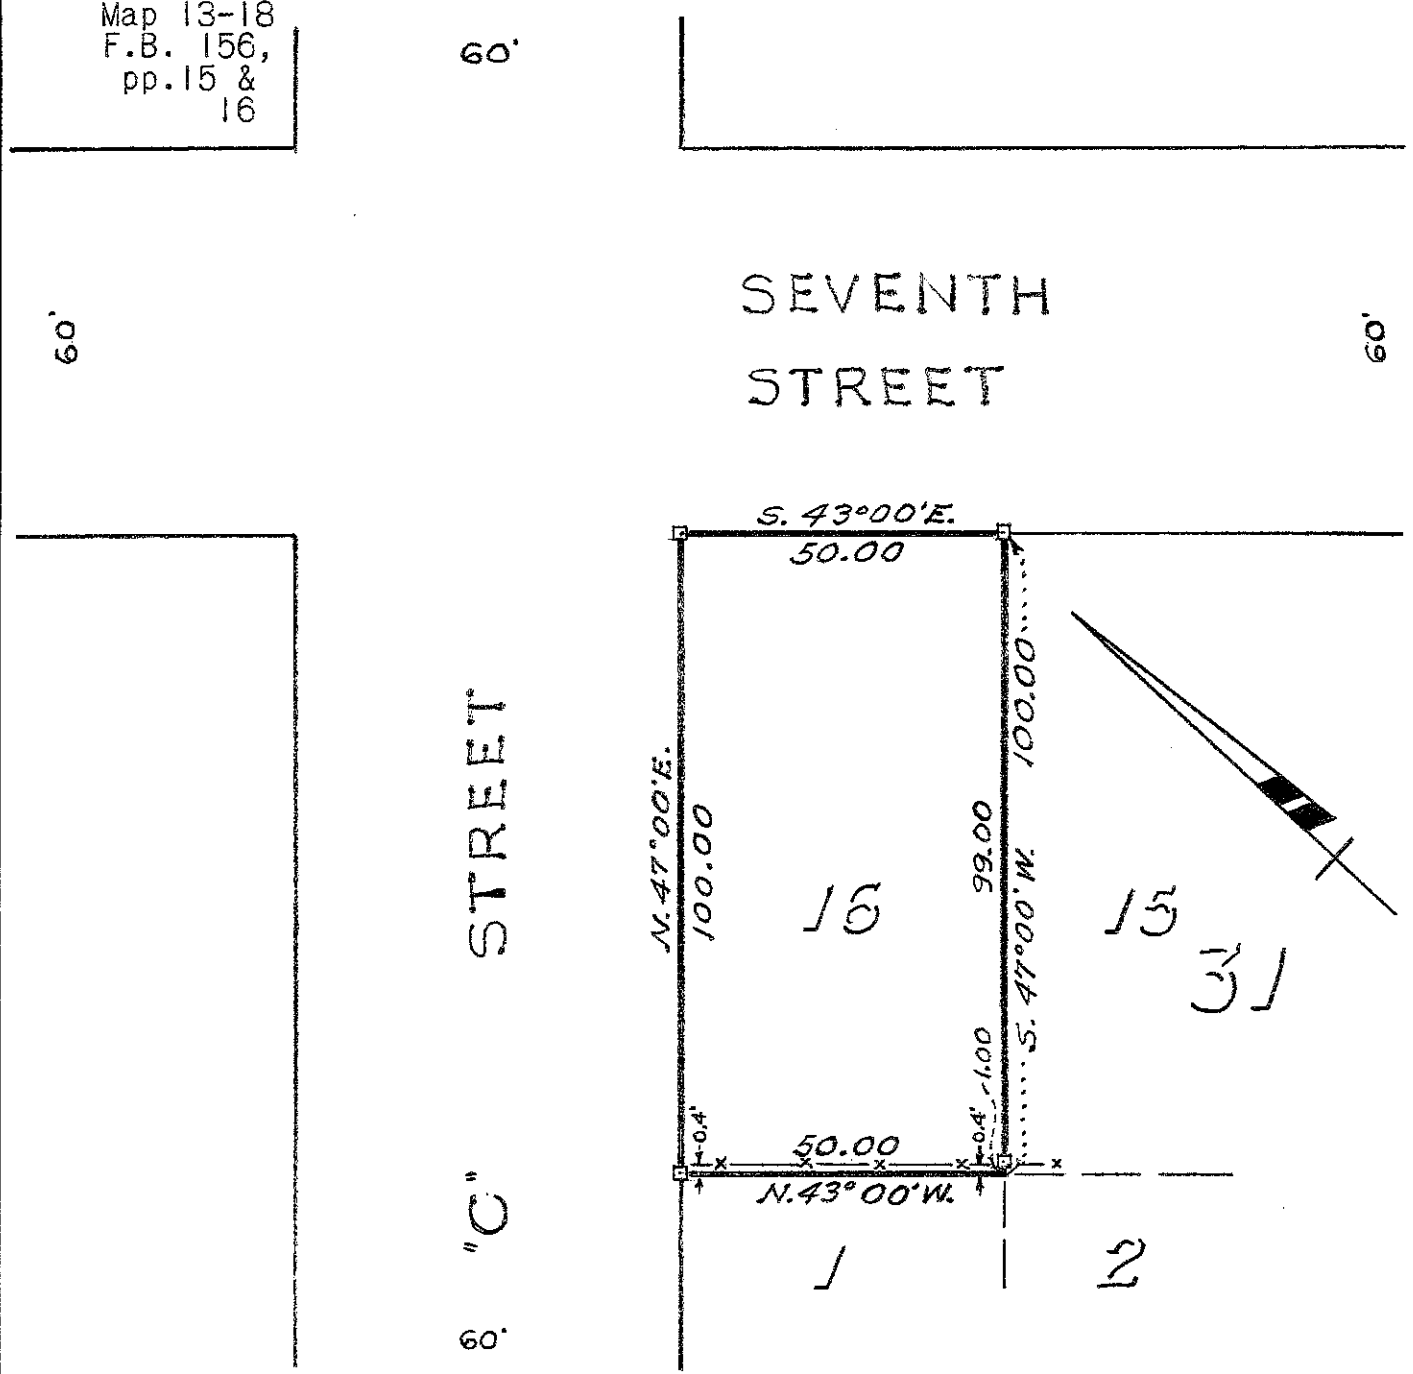

LEGEND:
 Surveyed Line ————
 Stakes ————
 Fence ————