

Survey for COZY HOME BUILDERS
 in Eden Township, Alameda County, California,
 of a portion of Lots 6 and 7 in Block "C", "CASTRO VALLEY
 GARDENS," etc., filed January 13, 1914 in Book 29 of Maps,
 at page 57, in the office of the County Recorder of Alameda
 County.

SCALE: 1 INCH = 40 FEET
 Surveyed, December, 1954

John A. Mancini, R.E. No. 1592
 1161 "A." St., Hayward, Calif.


REFER: F.B. 29, p. 1A
 Map 9-5-A
 Survey No. 1737 & 2466

← To Oakland

To Dublin →

100'

STATE HIGHWAY
 (ROAD IV, ALAMEDA COUNTY, ROUTE 5, SECTION "B")

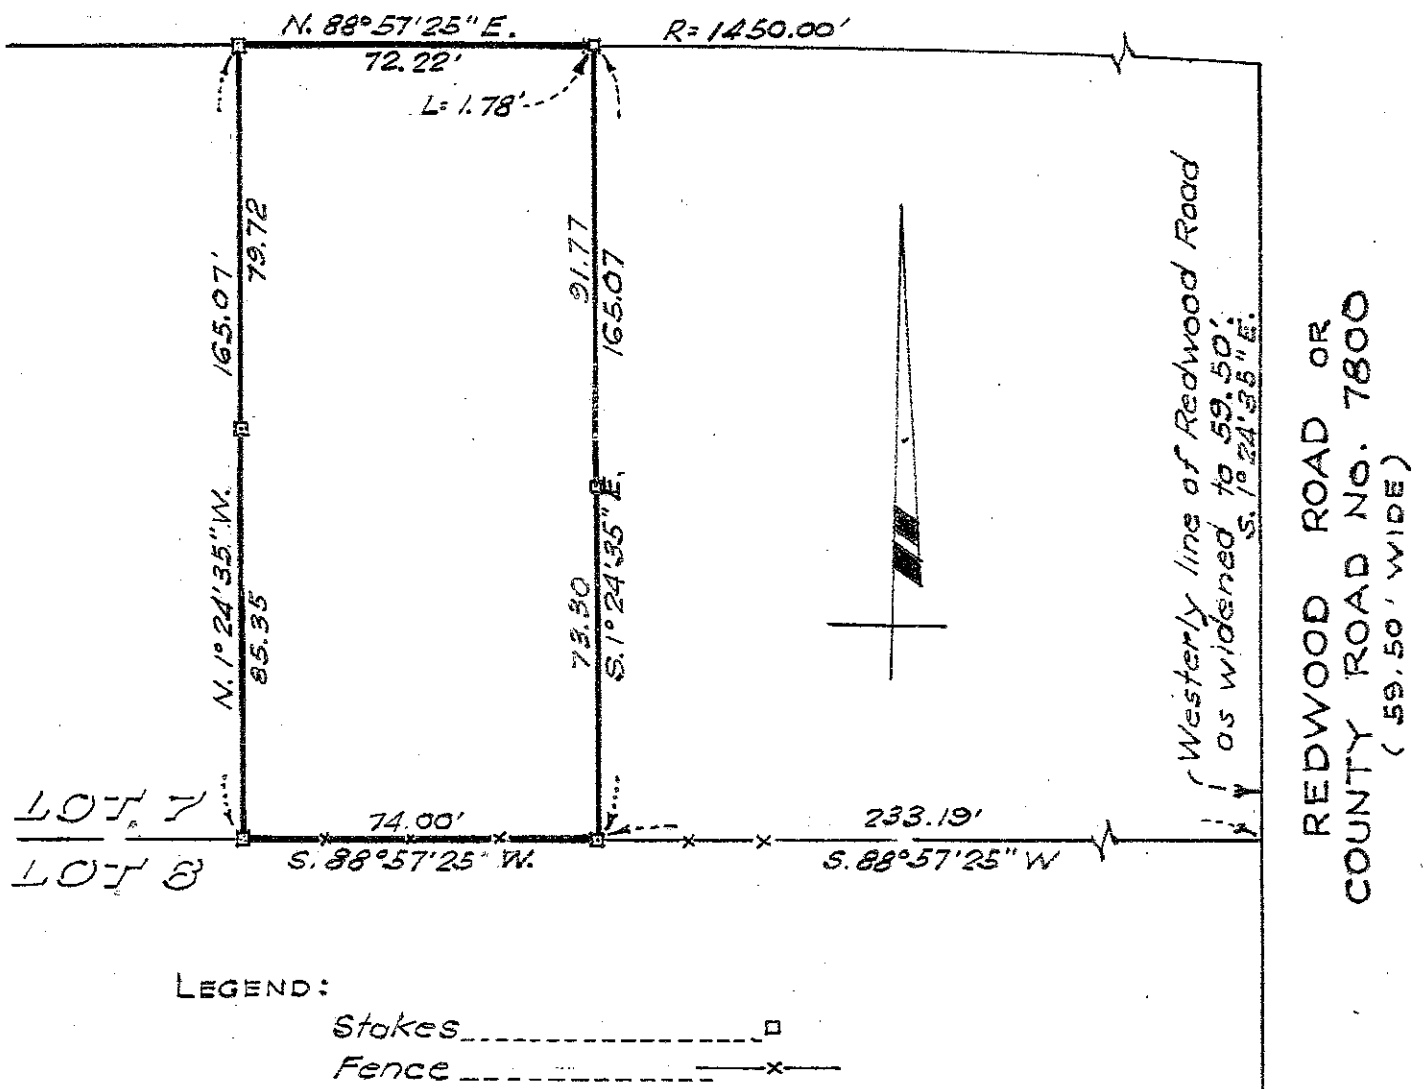

E.M.D.

Survey No. 3901