





PLAT FOR GROOM-MOYERS, INC.
 IN THE CITY OF HAYWARD, ALAMEDA COUNTY, CALIFORNIA
 OF A RESUBDIVISION OF LOT 16, BLOCK 3, "TRACT 1416
 CITY OF HAYWARD ALAMEDA COUNTY CALIFORNIA", ETC.,
 FILED AUGUST 18, 1954 IN BOOK 34 OF MAPS, AT PAGES
 89 TO 92 INCLUSIVE, IN THE OFFICE OF THE COUNTY
 RECORDER OF ALAMEDA COUNTY.

REFER:
 Map T- 1416

Scale: 1 Inch = 50 Feet
 Date: March, 1955

John A. Mancini
 JOHN A. MANCINI, R. E. No. 1592
 1279 "A" Street, Hayward, California

HARDER (93.20' WIDE) ROAD

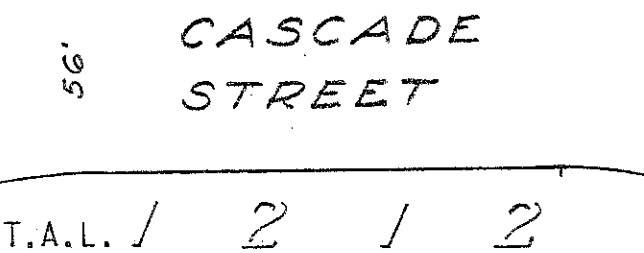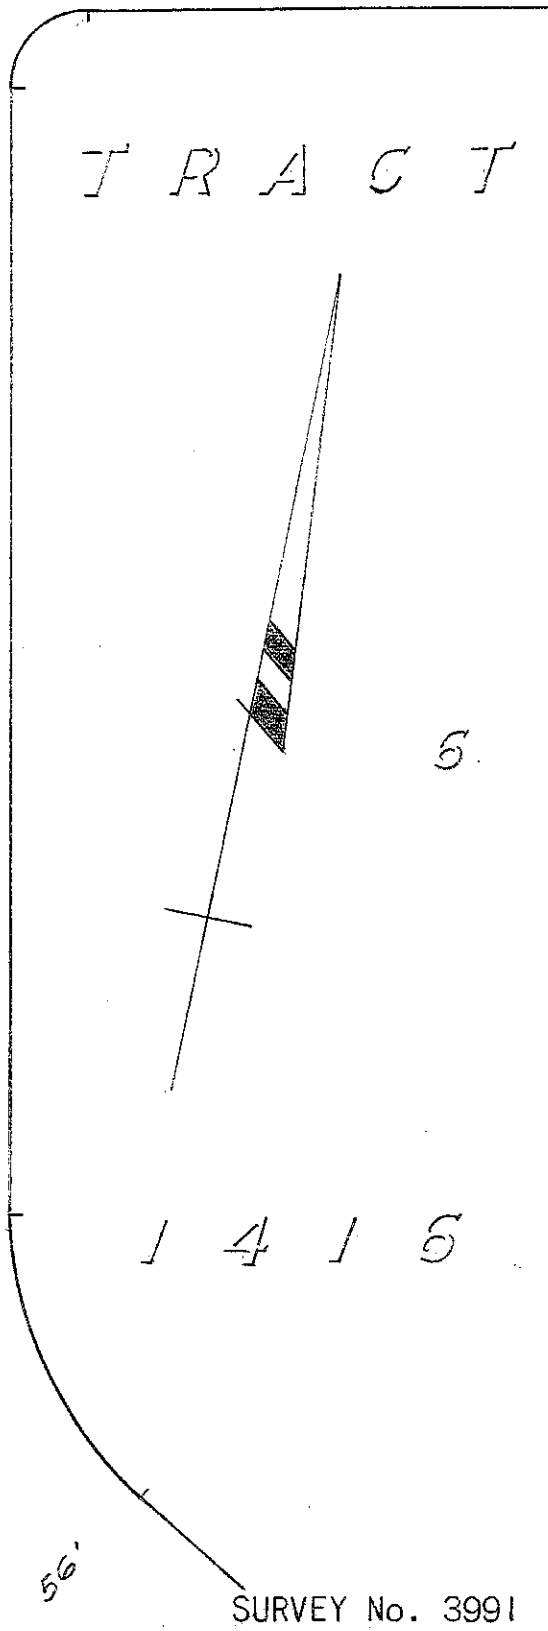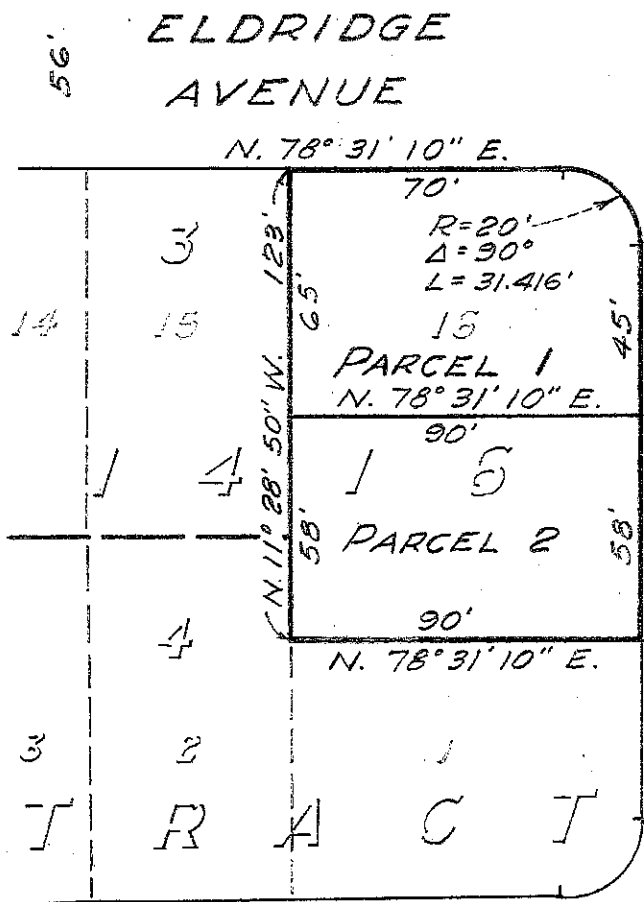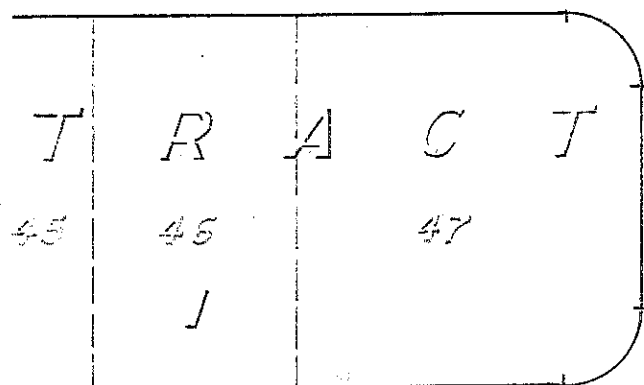

SURVEY No. 3991