

SURVEY FOR MR. NORMAN LOGAN

REFER:

F.B. 63, p. 17

IN EDEN TOWNSHIP, ALAMEDA COUNTY, CALIFORNIA
OF LOT 11, BLOCK A, "TRACT 1008 EDEN TOWNSHIP ALAMEDA
COUNTY CALIF.", ETC., FILED MAY 18, 1950 IN BOOK 30
OF MAPS, AT PAGE 65, IN THE OFFICE OF THE COUNTY
RECORDER OF ALAMEDA COUNTY.


Surveyed: March 23, 1956

Scale: 1 Inch = 20 Feet

LEGEND:

- Copper Tack & Tab ○
- Cross in Concrete +
- Stakes □
- Fences ---
- Surveyed Line ---

JOHN A. MANCINI, R. E. No. 1592
1279 "A" Street, Hayward, California

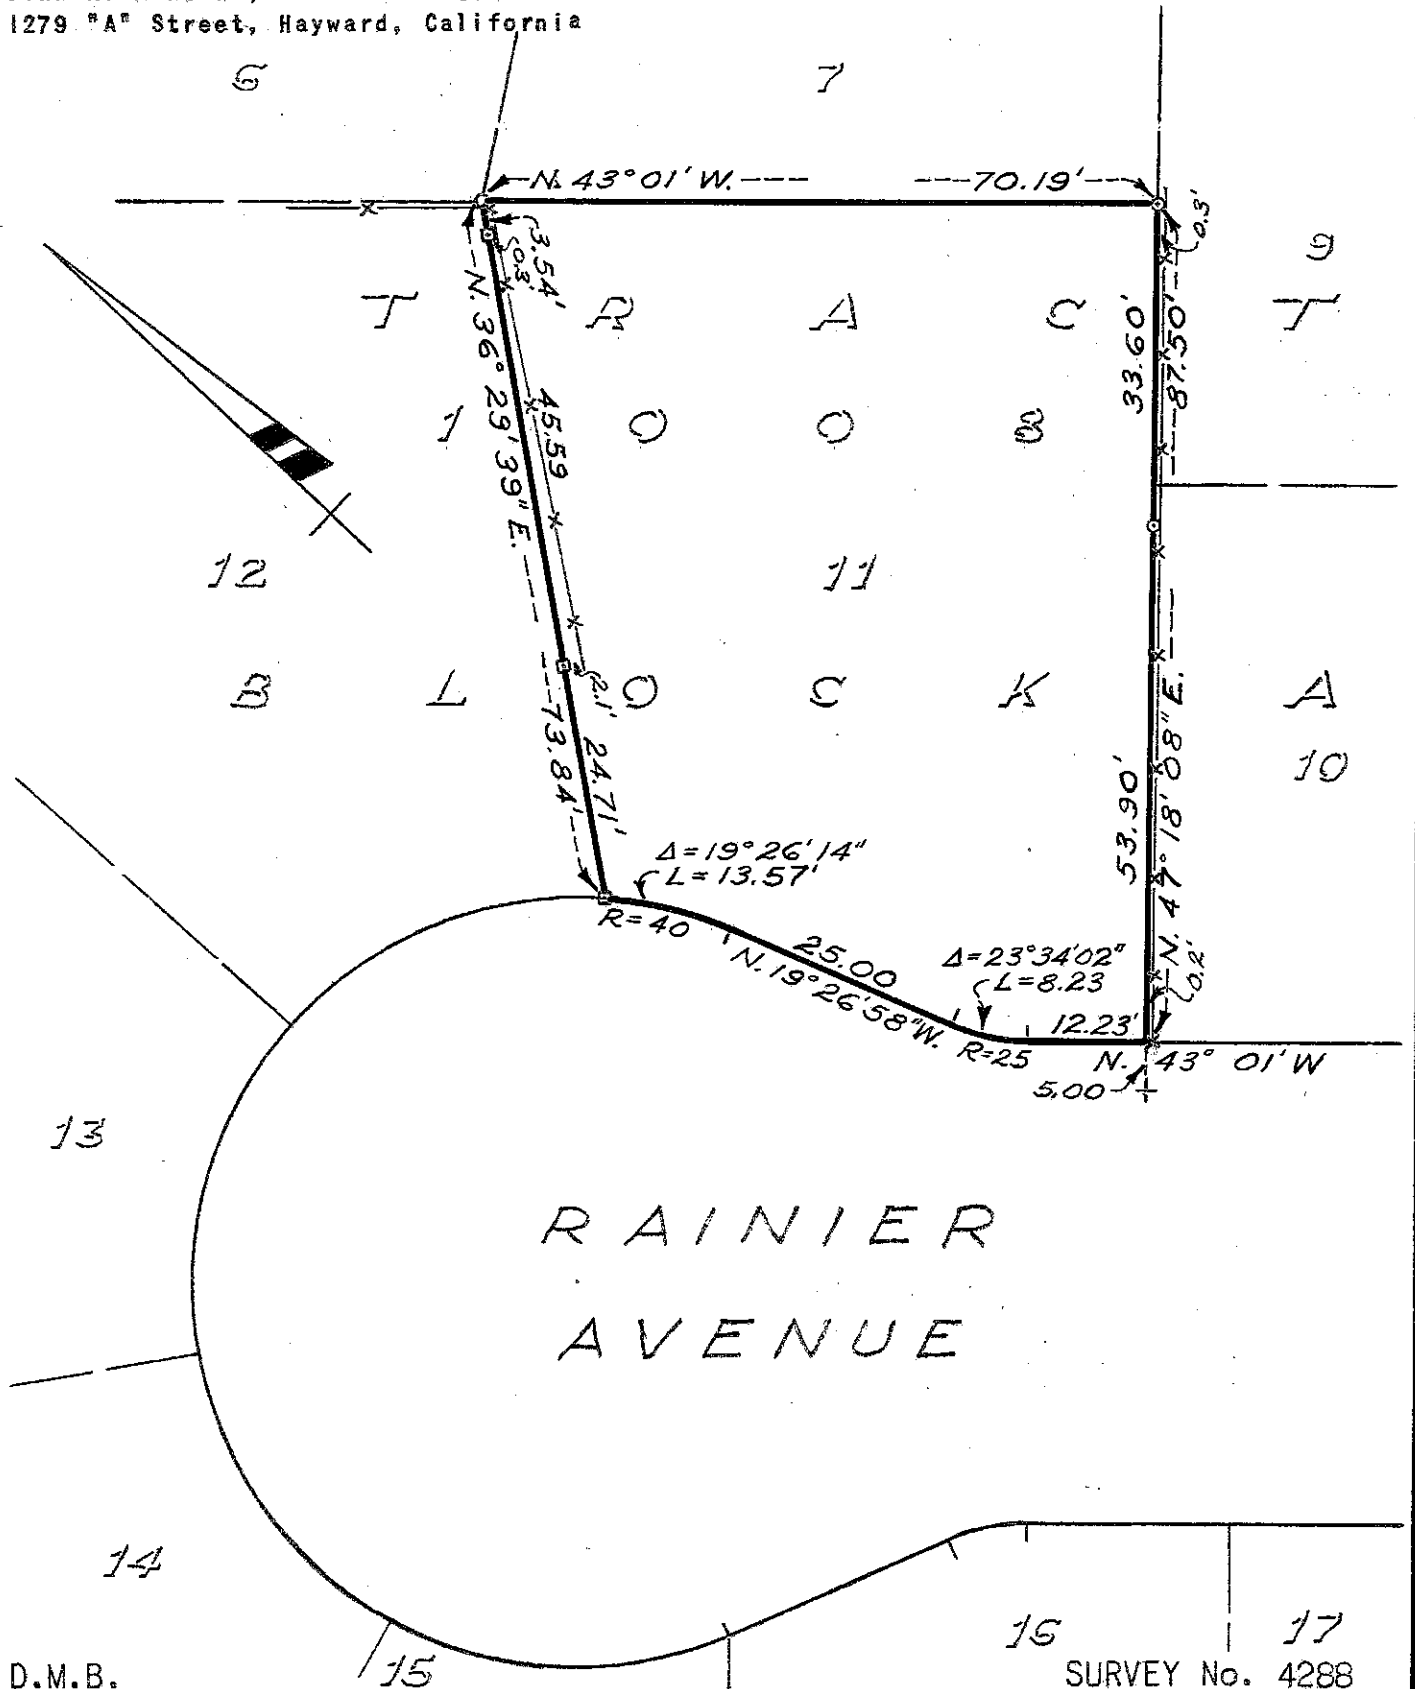

D.M.B.

SURVEY No. 4288