



SURVEY FOR MRS. FRANK SILVA
 IN EDEN TOWNSHIP, ALAMEDA COUNTY, CALIFORNIA
 OF LOT 2, TRACT 1913, EDEN TOWNSHIP, ALAMEDA COUNTY,
 CALIFORNIA FILED FEBRUARY 11, 1959 IN BOOK 39 OF MAPS,
 AT PAGE 48, ALAMEDA COUNTY RECORDS

REFER
 Notes in File
 Map T-1913

Surveyed: April 2, 1964
 Scale: 1 Inch = 20 Feet

JOHN A. MANCINI, R.E. No. 1592
 1279 "A" Street, Hayward, Calif.

LEGEND
 Surveyed Lines _____
 Crosses in Concrete +
 Hubs _____ □

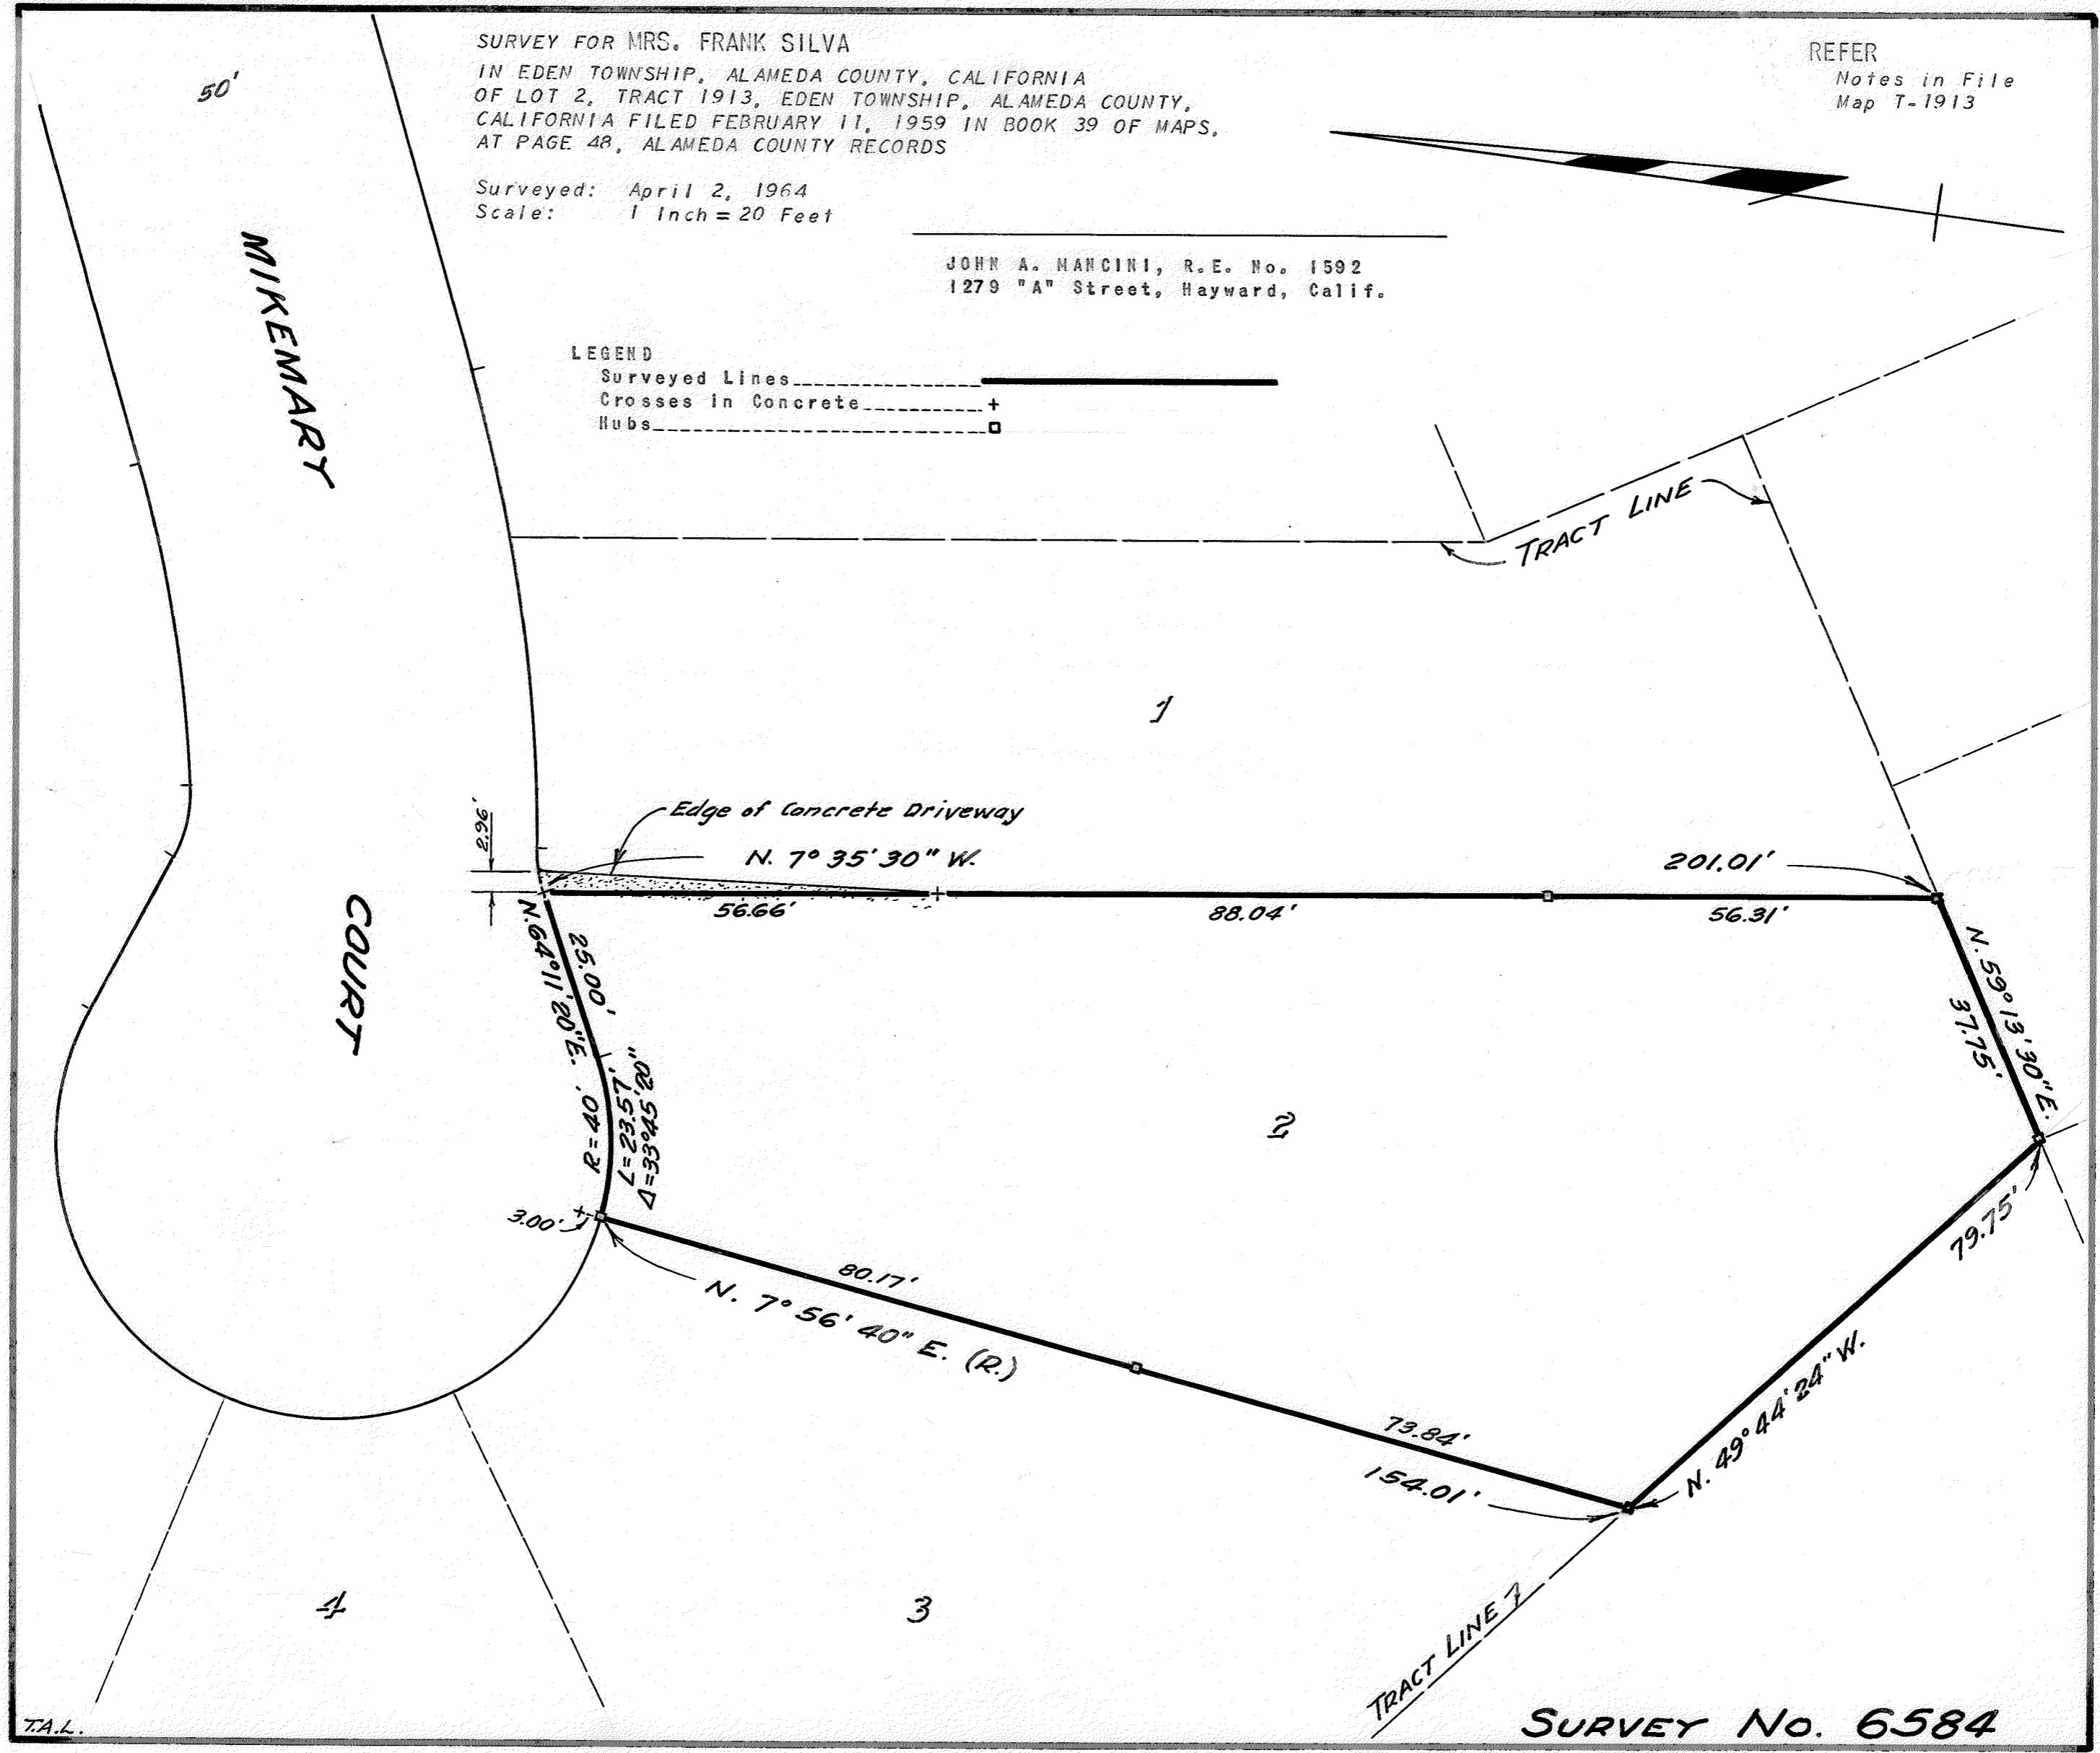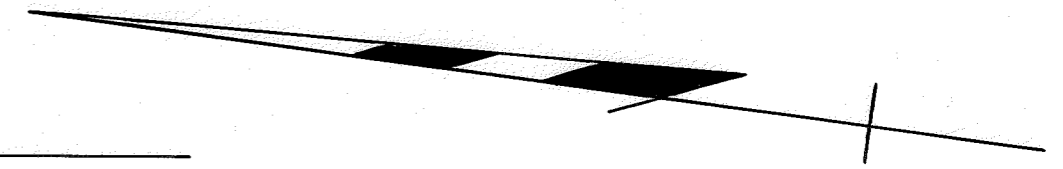

SURVEY No. 6584