

SURVEY FOR HAYWARD UNIFIED SCHOOL DISTRICT
 IN THE CITY OF HAYWARD, ALAMEDA COUNTY, CALIFORNIA
 OF THE AREA PROPOSED TO BE UTILIZED FOR PORTABLE
 CLASSROOMS AT TENNYSON HIGH SCHOOL.



Surveyed: May 11, 1964
 Scale: 1 Inch = 20 Feet
 Datum Elevation: U.S.C. & G.S. Base

John A. Mancini
 JOHN A. MANCINI, R.E. No. 1592
 1279 "A" Street, Hayward, Calif.

REFER
 F.B. 628, p. 12
 Survey No. 3750

LEGEND

- Asphaltic Pavement ----- A.P.
- Concrete Walk ----- C.W.
- Concrete ----- C.
- Elevations shown thus ----- (A.P. E.I. 56.47) +57.0

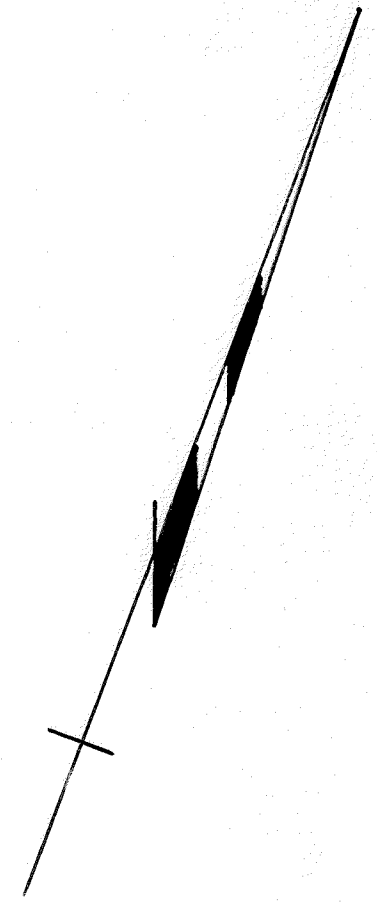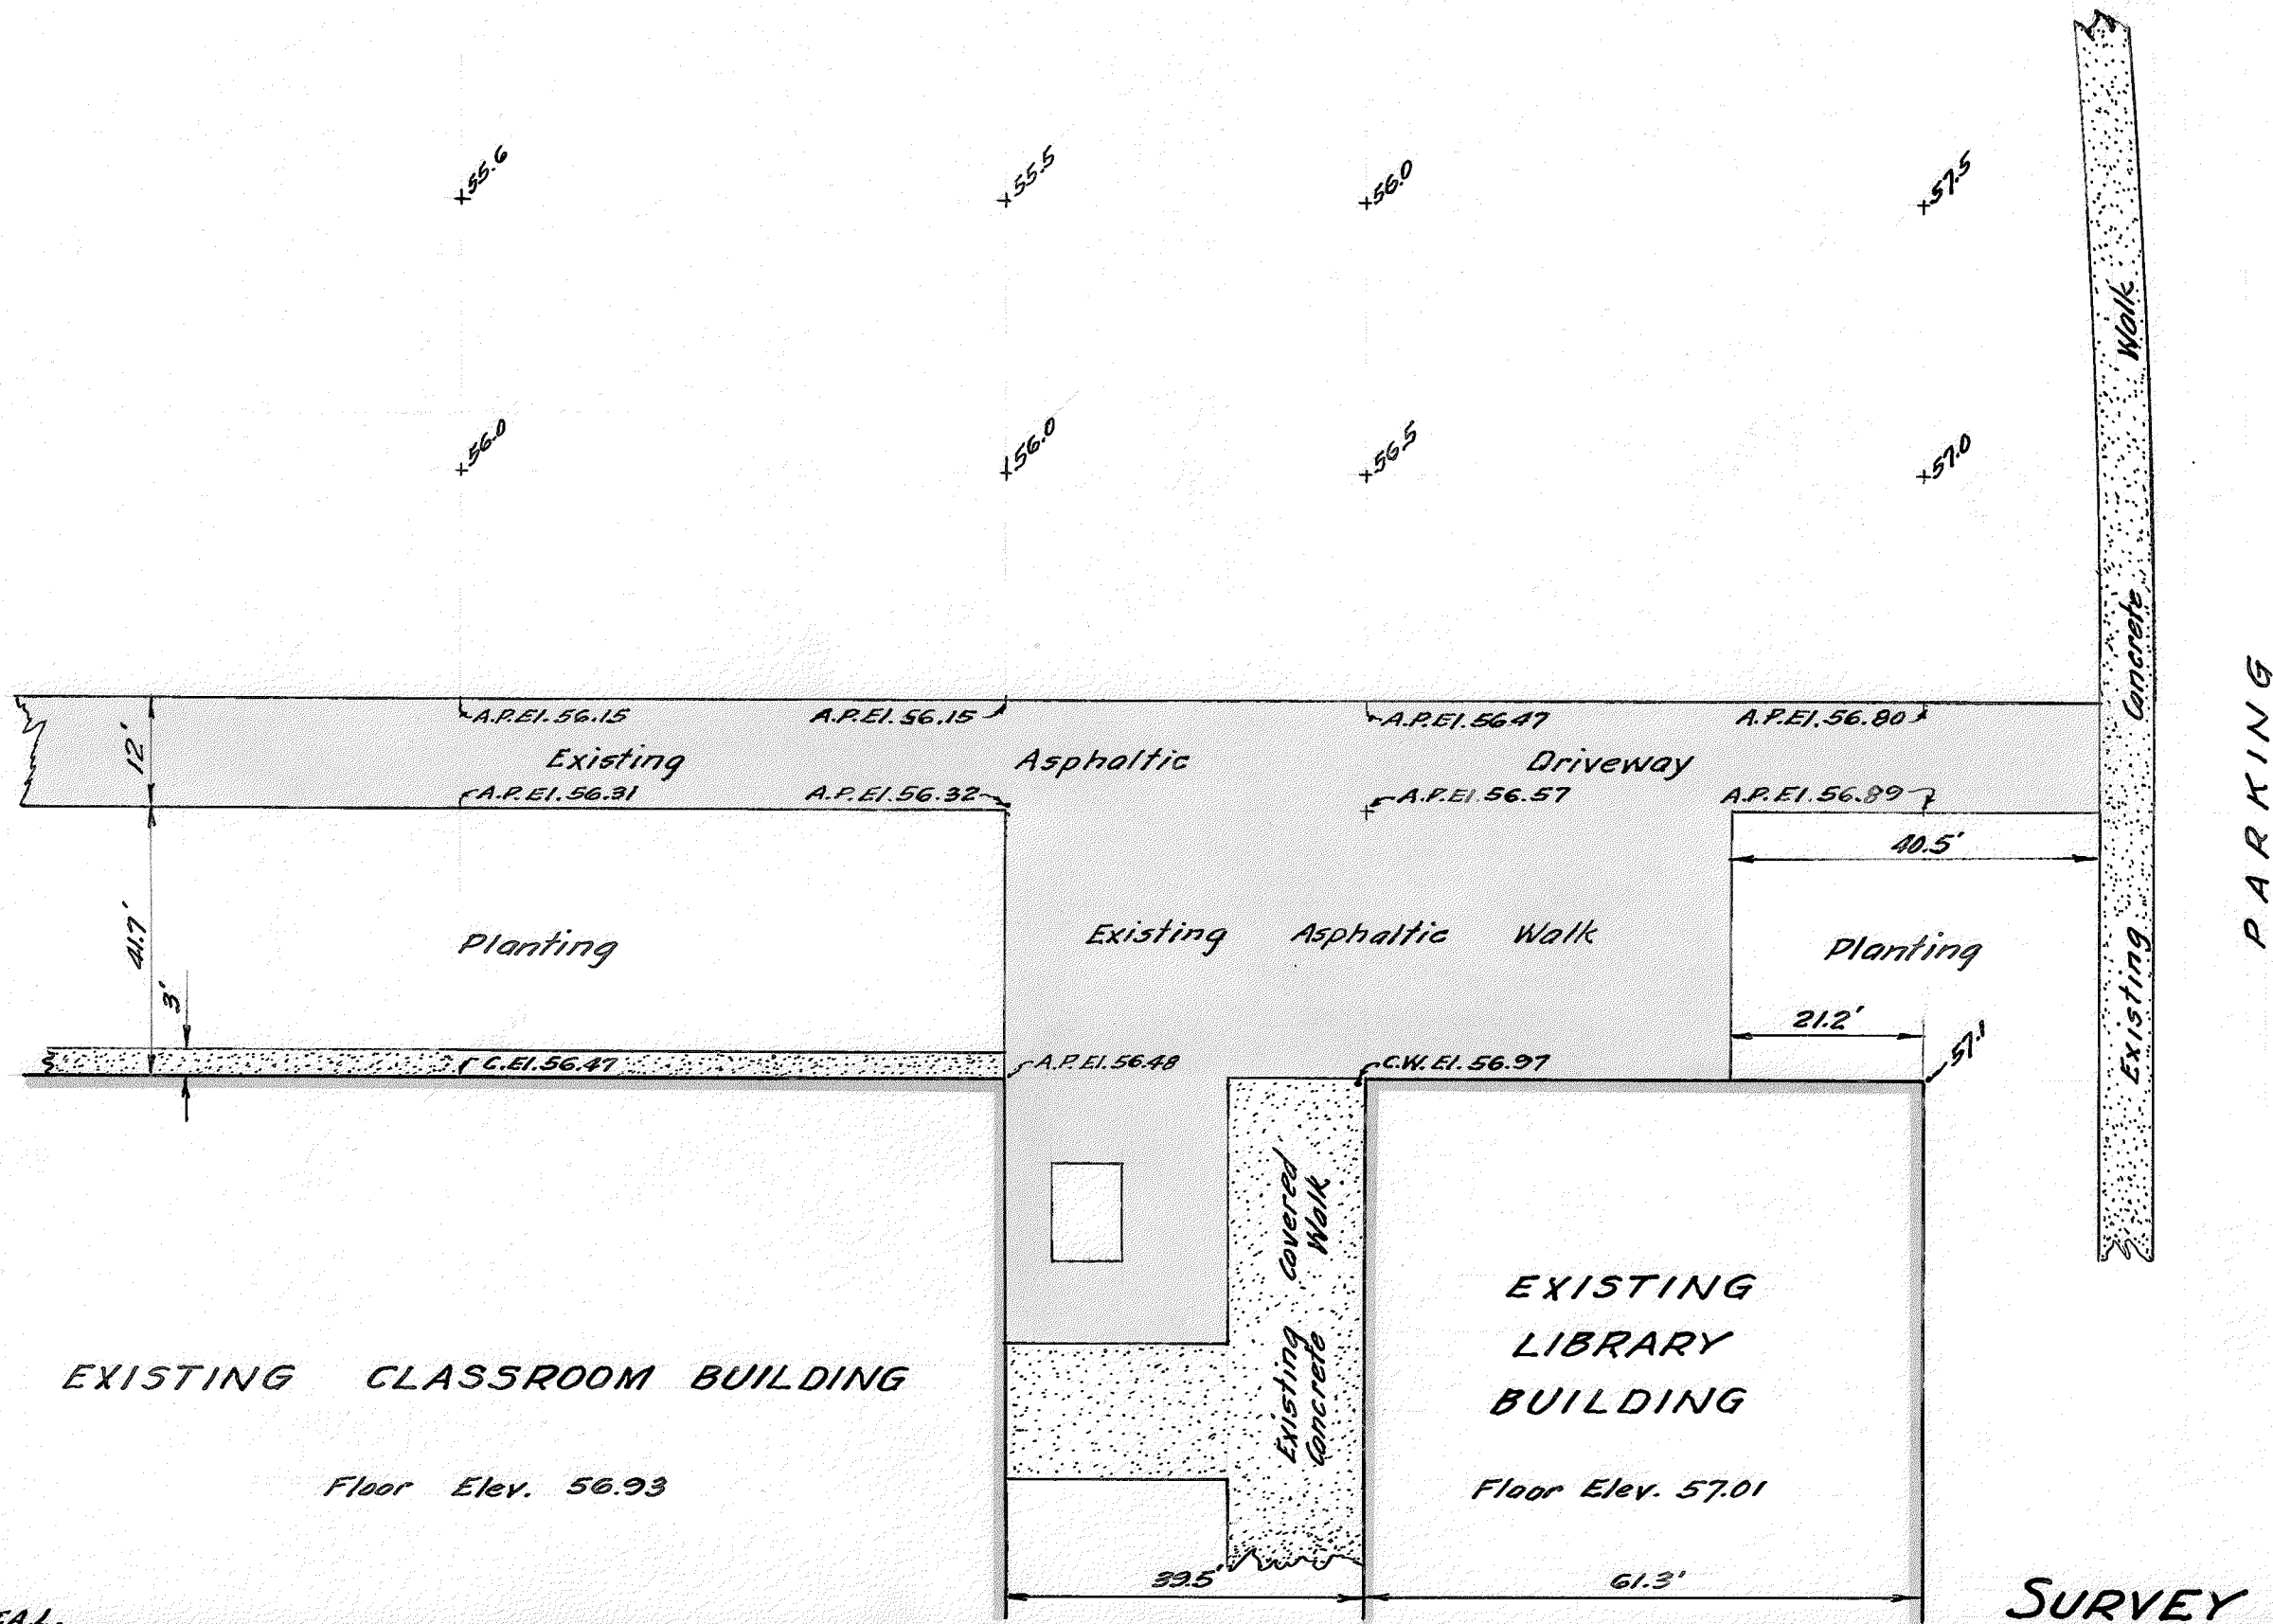

SURVEY No. 6616