

SURVEY FOR DAIRY BELLE FREEZE  
IN EDEN TOWNSHIP, ALAMEDA COUNTY, CALIFORNIA


Surveyed: May 1964  
Scale: 1 Inch = 20 Feet

*John A. Nancini*  
JOHN A. NANCINI, R.E. No. 1592  
1279 "A" Street, Hayward, Calif.


LEGEND

- Surveyed Lines \_\_\_\_\_
- Rubs \_\_\_\_\_ □
- Water Line \_\_\_\_\_ W
- Sanitary Sewer \_\_\_\_\_ SS
- Top of Curb \_\_\_\_\_ T.C.
- Gutter \_\_\_\_\_ G
- Elevations shown thus \_\_\_\_\_  
T.C. El. 170.27

REFER  
F.B. 643, p. 1  
F.B. 572, p. 1, p. 16  
Map T-2637

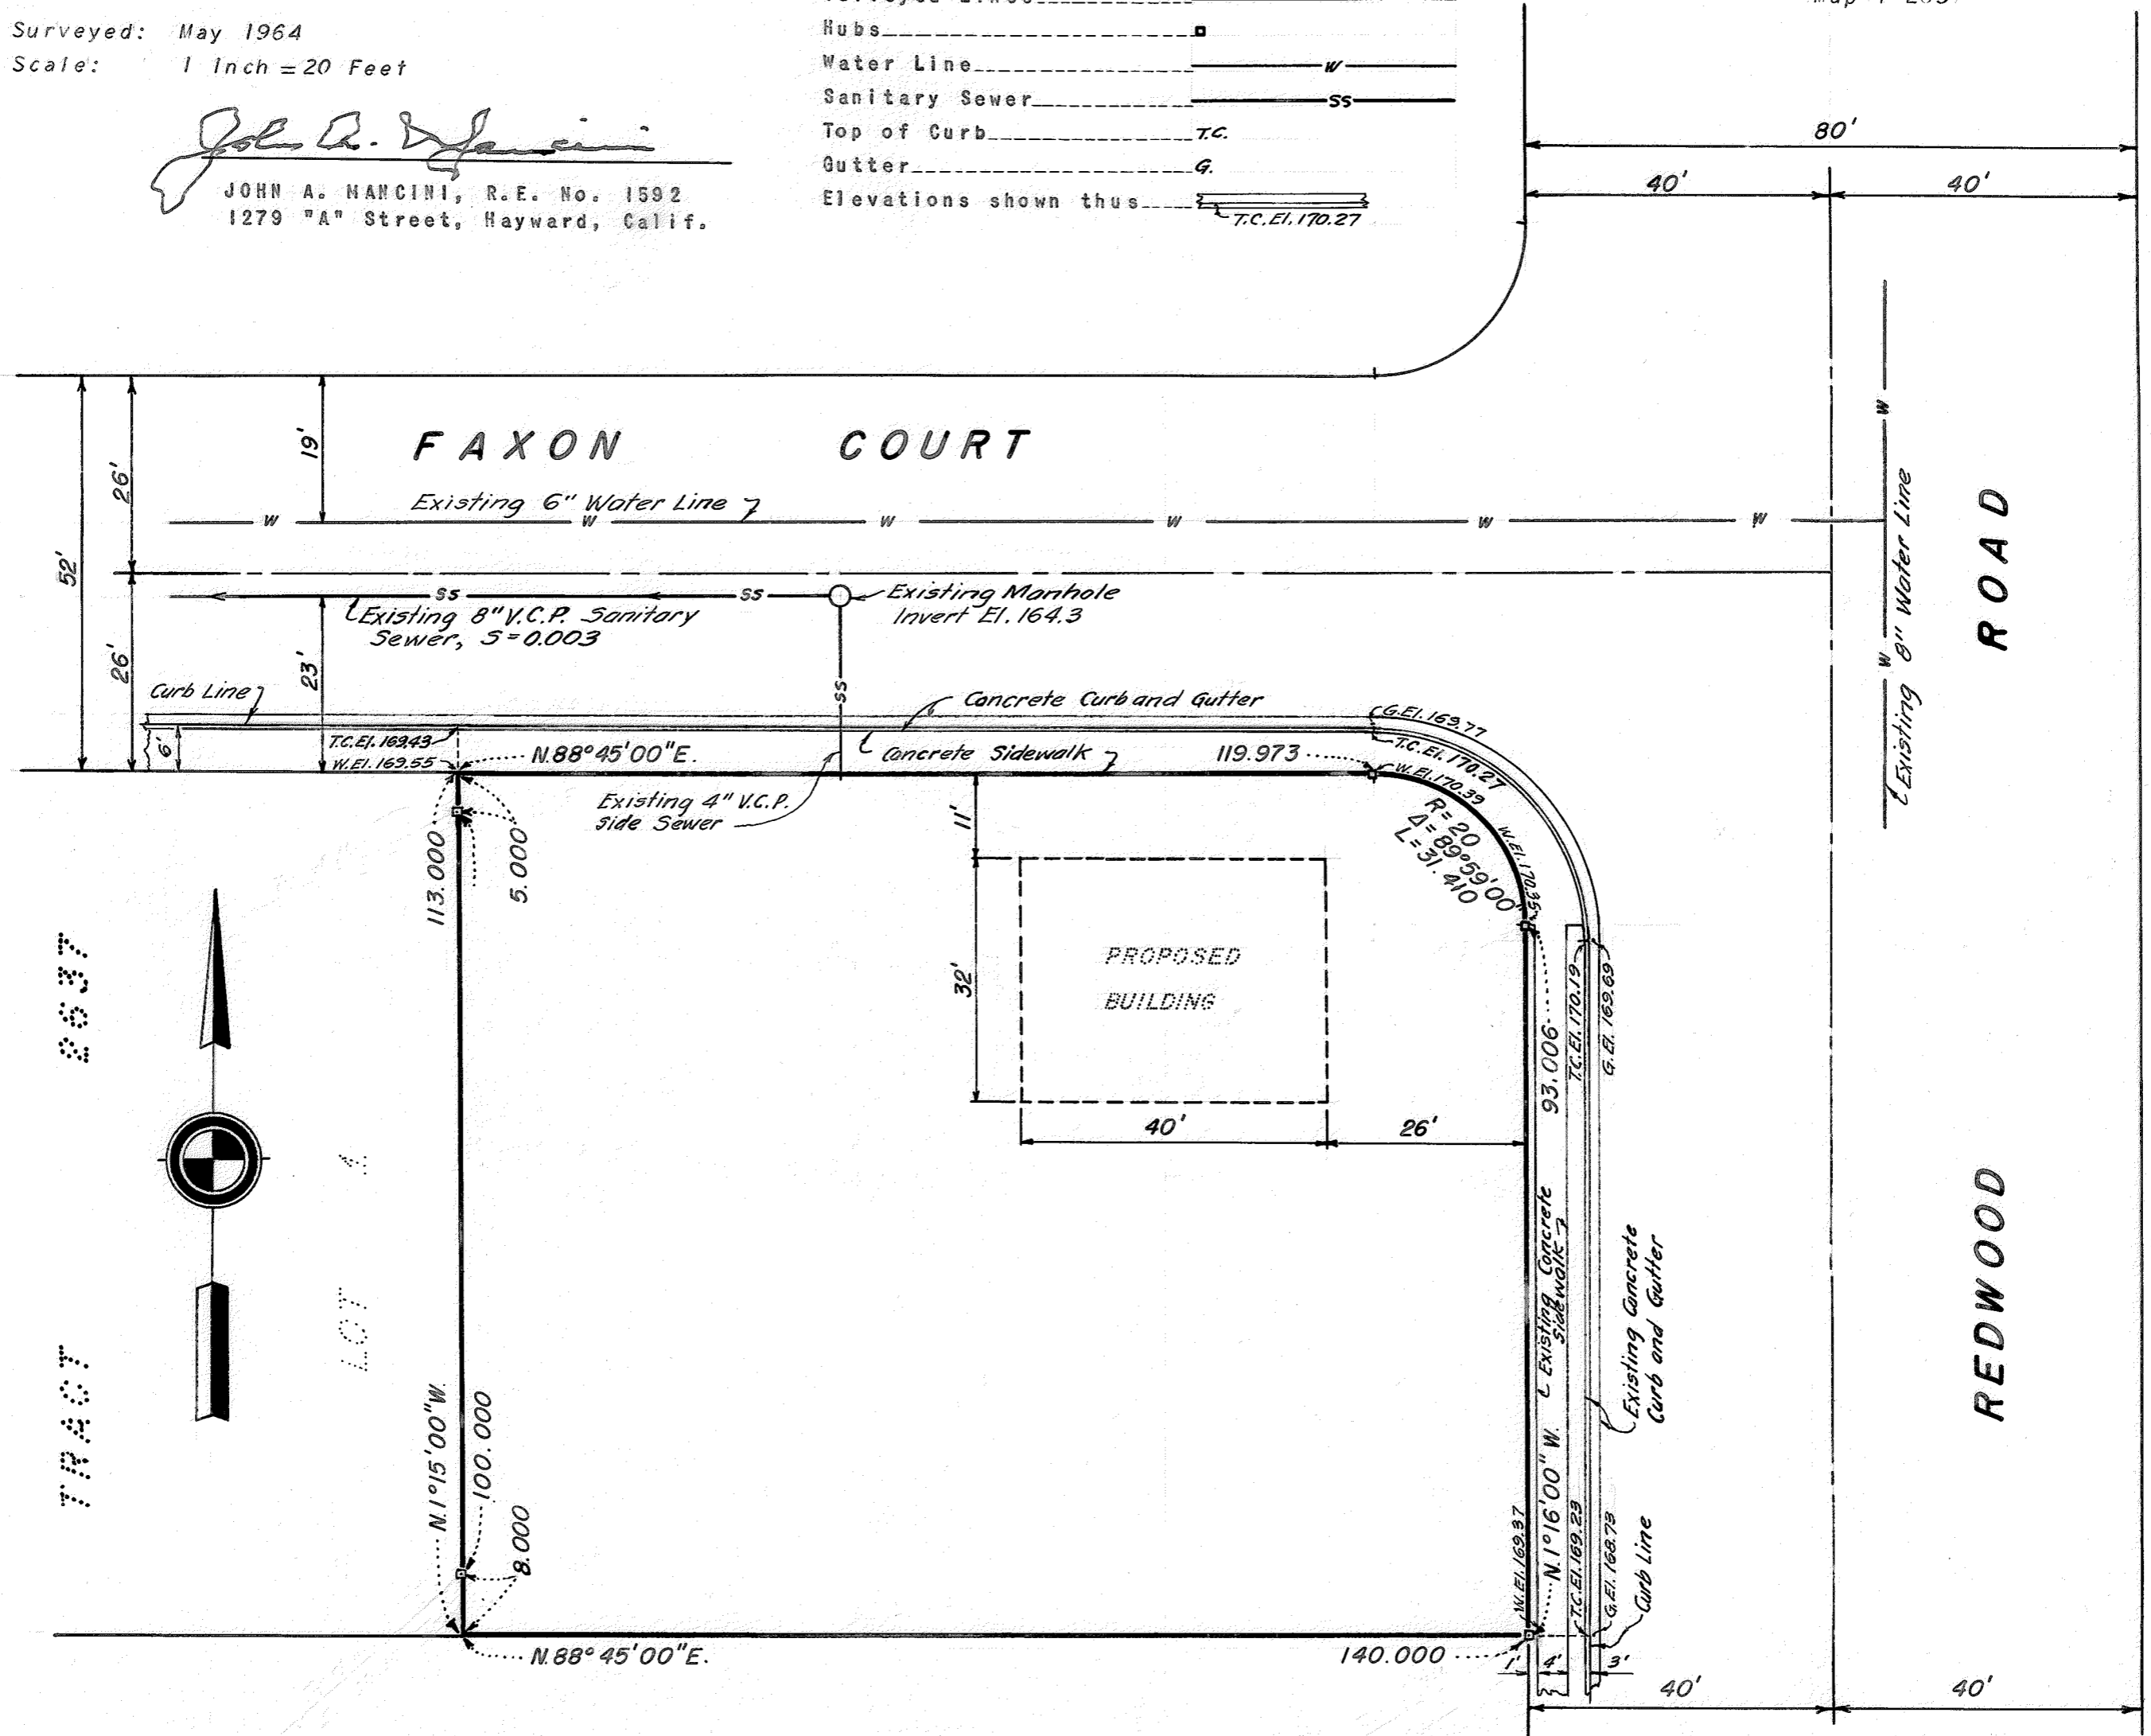

TRACT 2637

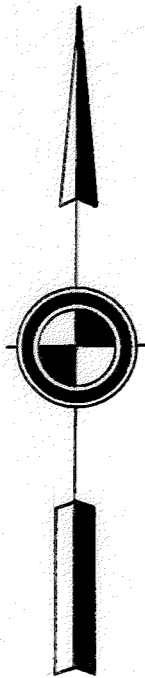

LOT 4

TRACT

REDWOOD ROAD

SURVEY No. 6693