


REFER
Notes in File
Map T-913

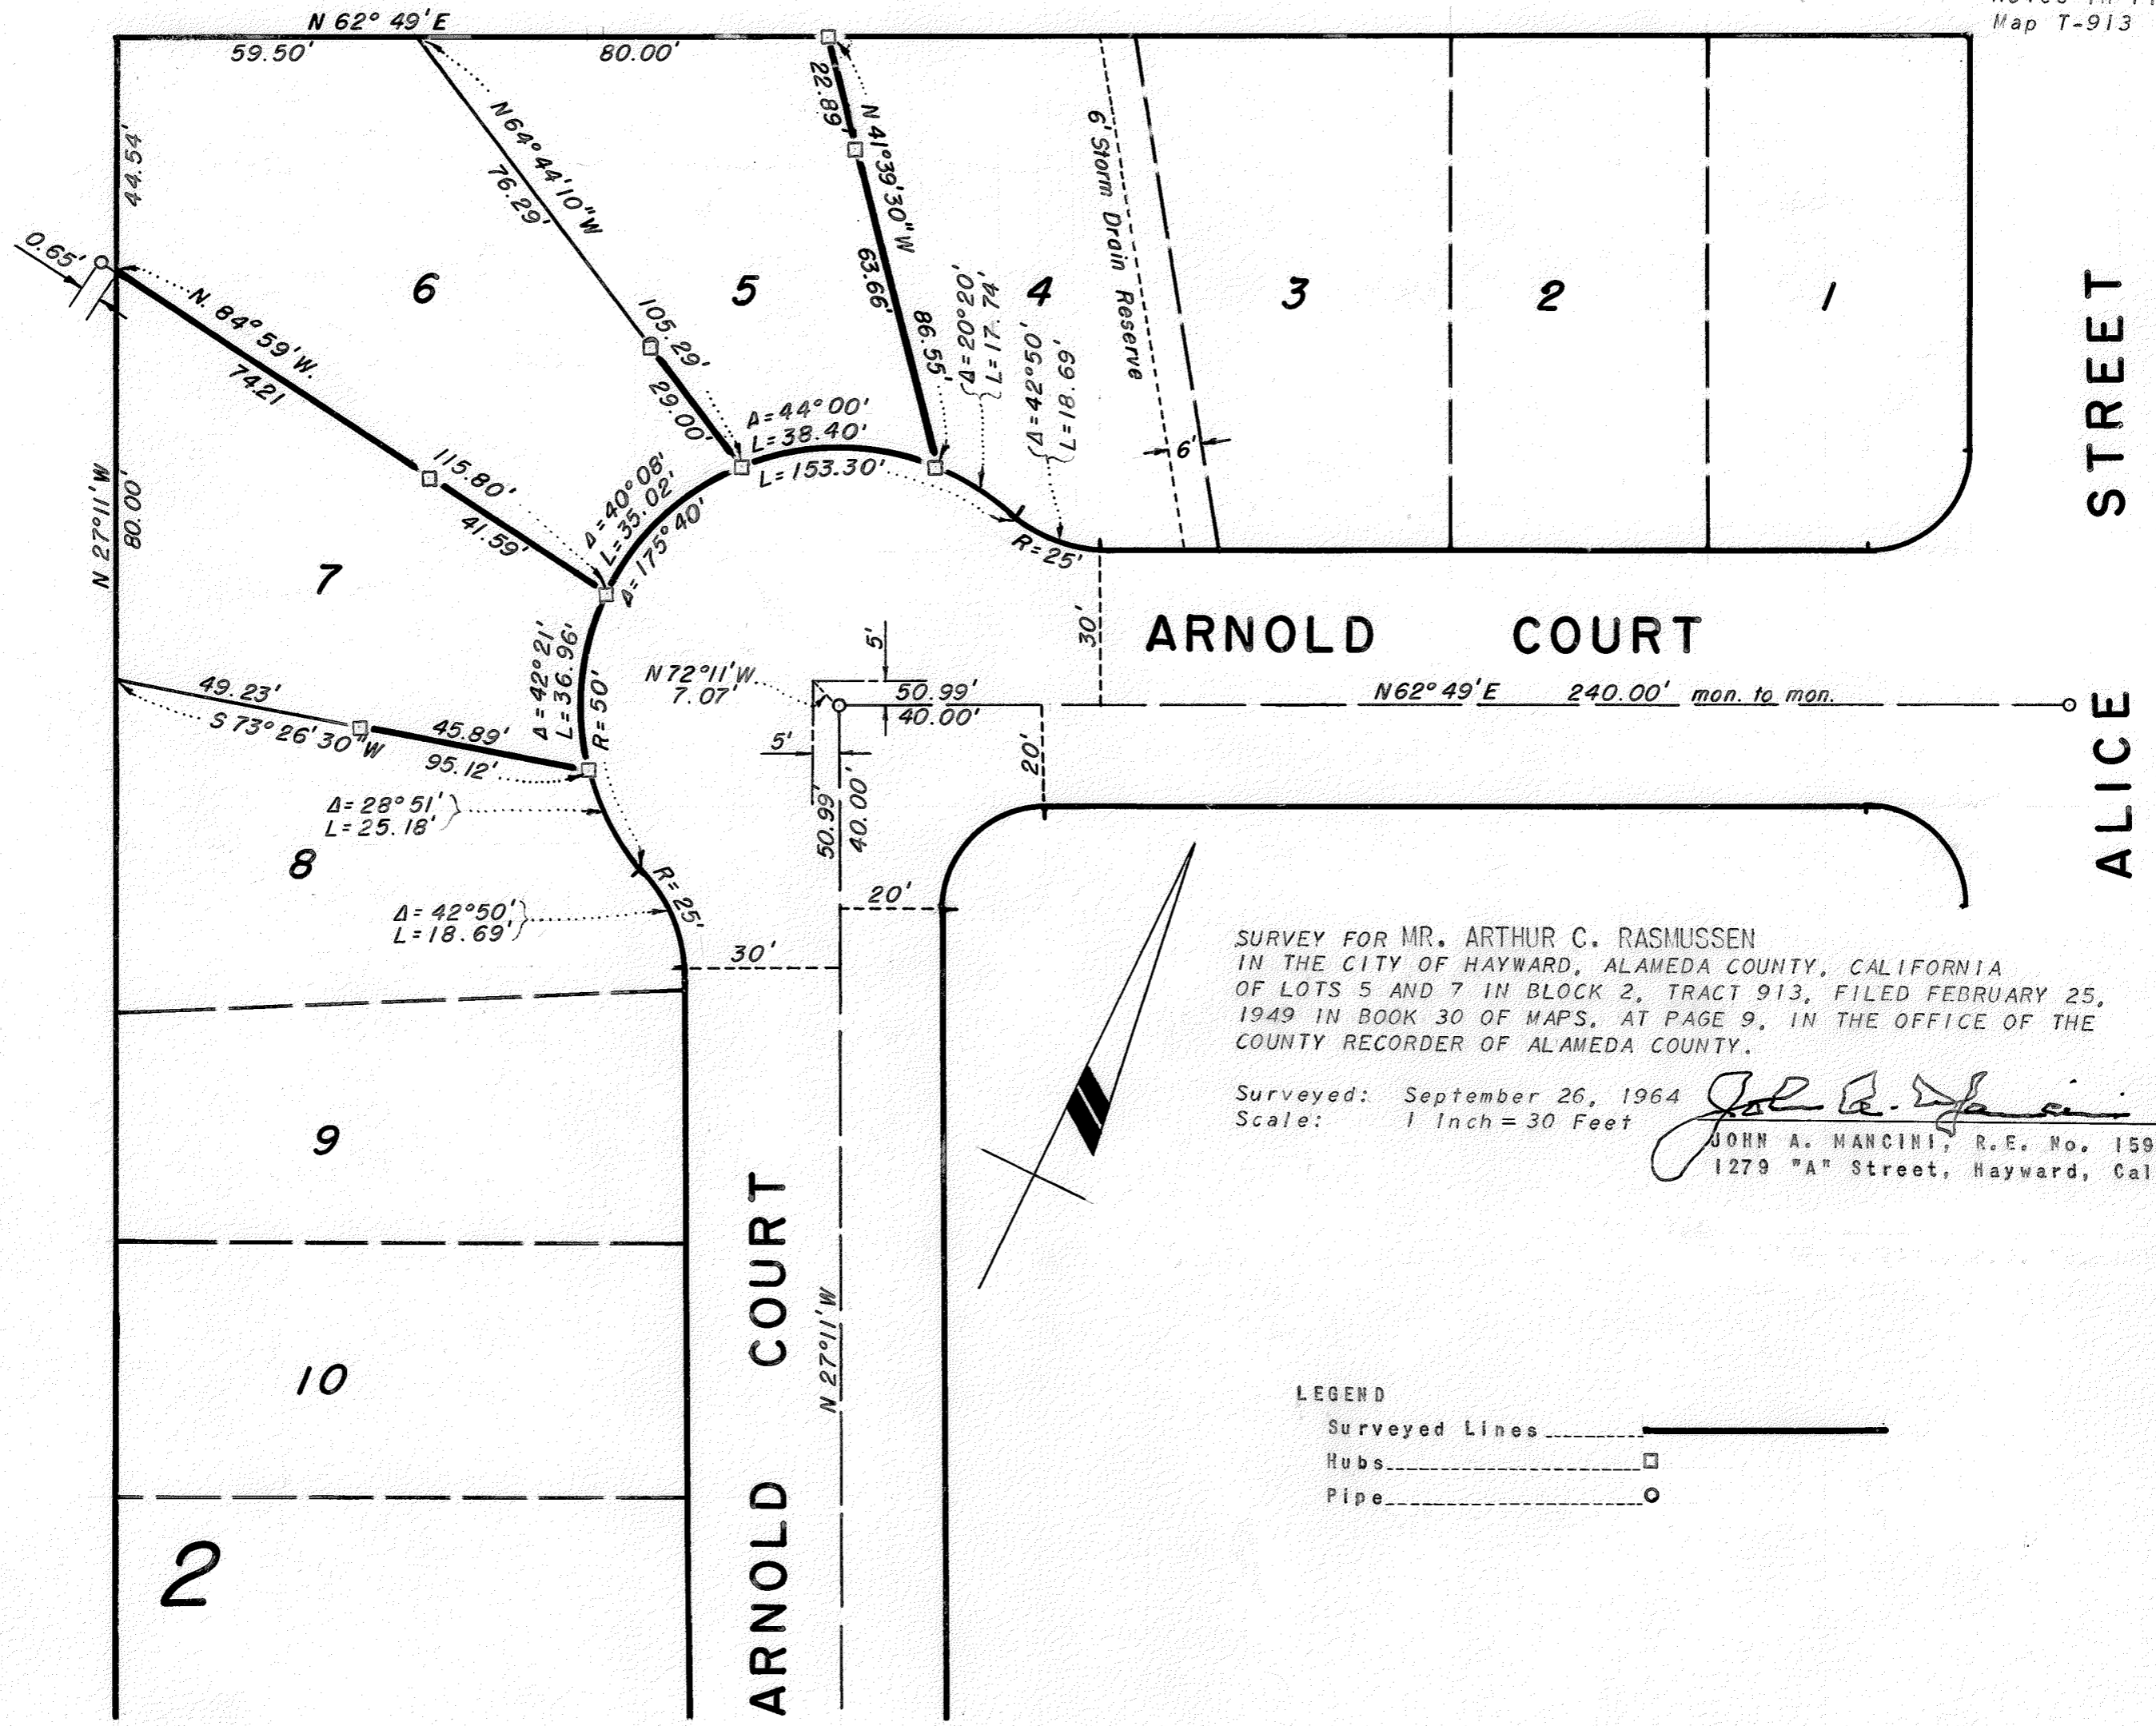

ARNOLD COURT

ALICE STREET

SURVEY FOR MR. ARTHUR C. RASMUSSEN
IN THE CITY OF HAYWARD, ALAMEDA COUNTY, CALIFORNIA
OF LOTS 5 AND 7 IN BLOCK 2, TRACT 913, FILED FEBRUARY 25,
1949 IN BOOK 30 OF MAPS, AT PAGE 9, IN THE OFFICE OF THE
COUNTY RECORDER OF ALAMEDA COUNTY.

Surveyed: September 26, 1964
Scale: 1 Inch = 30 Feet

John A. Mancini
JOHN A. MANCINI, R.E. No. 1592
1279 "A" Street, Hayward, Calif.

LEGEND
 Surveyed Lines —————
 Hubs ————— □
 Pipe ————— ○

SURVEY NO. 6699