

SURVEY FOR MR. & MRS. MANUEL PINO
 IN EDEN TOWNSHIP, ALAMEDA COUNTY, CALIFORNIA
 OF A PORTION OF THE 5.36 ACRE TRACT, MORE OR LESS, DESCRIBED IN THE DEED
 BY A. E. MACCABE, ET UX., TO JOE D. McLAREN, ET UX., DATED JULY 12, 1944
 AND RECORDED JULY 22, 1944 IN BOOK 4547 OF OFFICIAL RECORDS OF ALAMEDA
 COUNTY, AT PAGE 499.

Surveyed: January 19, 1966
 Scale: 1 Inch = 50 Feet


John A. Mancini
 JOHN A. MANCINI, R.E. No. 1592
 1279 "A" Street, Hayward, Calif.

LEGEND:

Surveyed Lines.....
 Hubs.....
 Fence.....

REFER

F.B. 1018, p. 19
 F.B. "Y", p. 31
 Survey 1196
 Survey 1871A

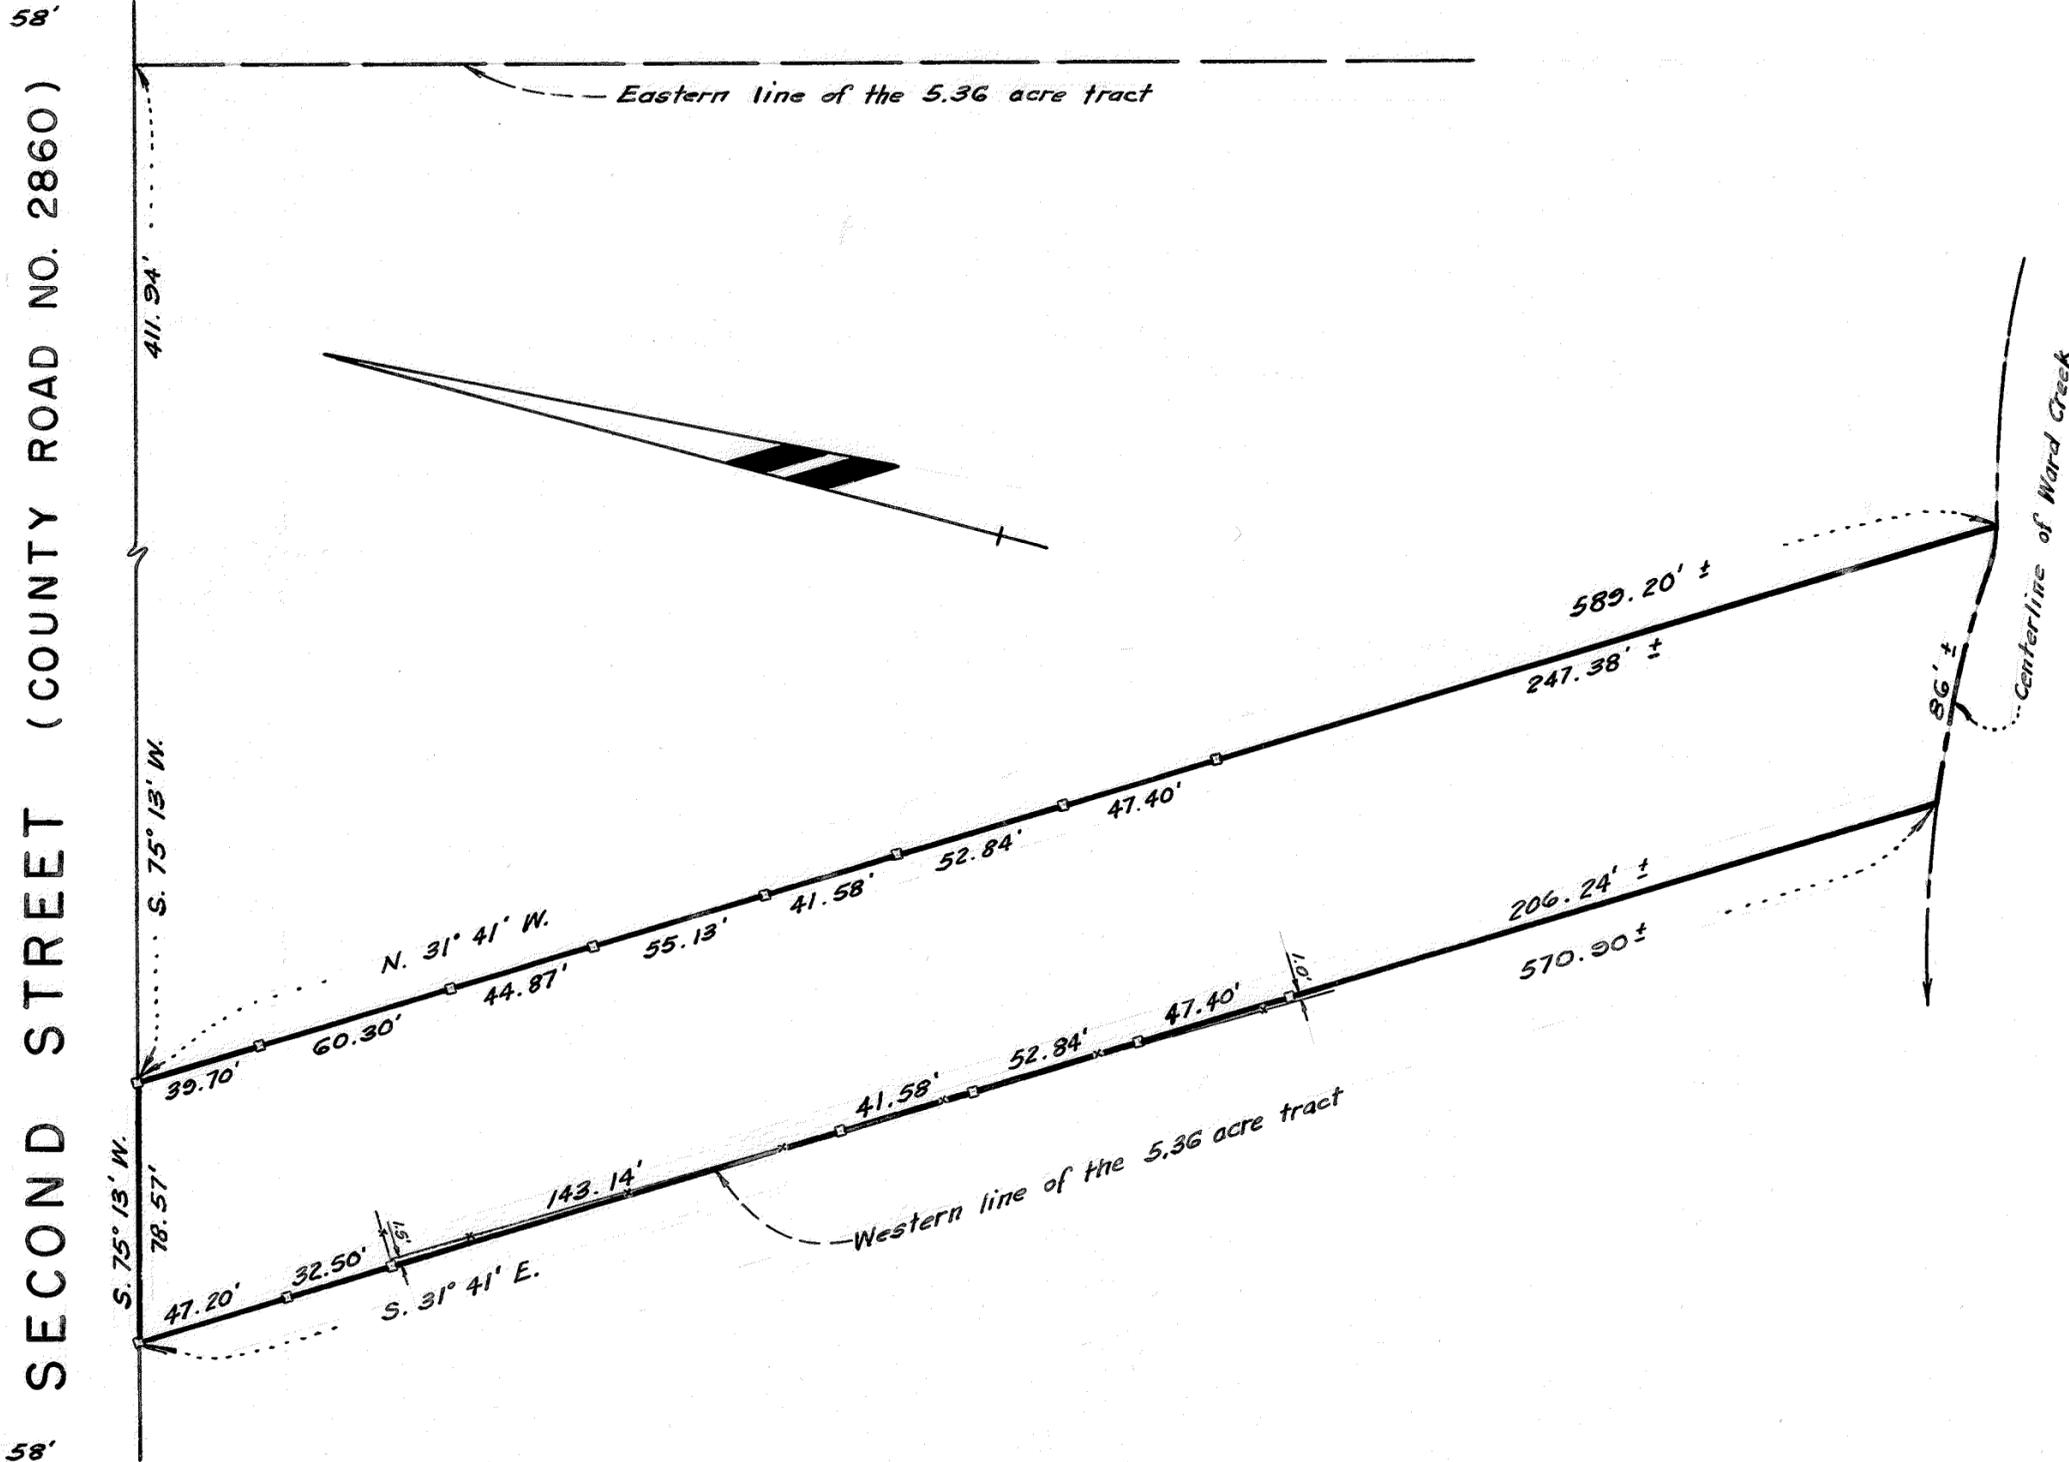

SURVEY NO. 6923