

SURVEY FOR MR. PAUL D. SANDERS
 IN THE CITY OF OAKLAND, ALAMEDA COUNTY, CALIFORNIA
 OF LOT 5 AS SAID LOT IS SHOWN ON THE "MAP OF STONEHURST
 BROOKLYN TWP. ALAMEDA COUNTY CAL. 1908", FILED DECEMBER
 28, 1908 IN BOOK 24 OF MAPS, AT PAGE 44, IN THE OFFICE
 OF THE COUNTY RECORDER OF ALAMEDA COUNTY.

LEGEND:

- Surveyed Line -----
- Fences ----- x -----
- Stakes ----- □ -----
- Crosses Cut in Concrete ----- + -----


REFER:

F.B. 1017, p.60
 Surveys 6479, 6217
 Map 27-1-75

SURVEYED: October, 1966
 SCALE: 1 inch = 20 Feet

John A. Mancini
 JOHN A. MANCINI, R.E. No. 1592
 1279 "A" Street, Hayward, Calif.

PONTIAC STREET

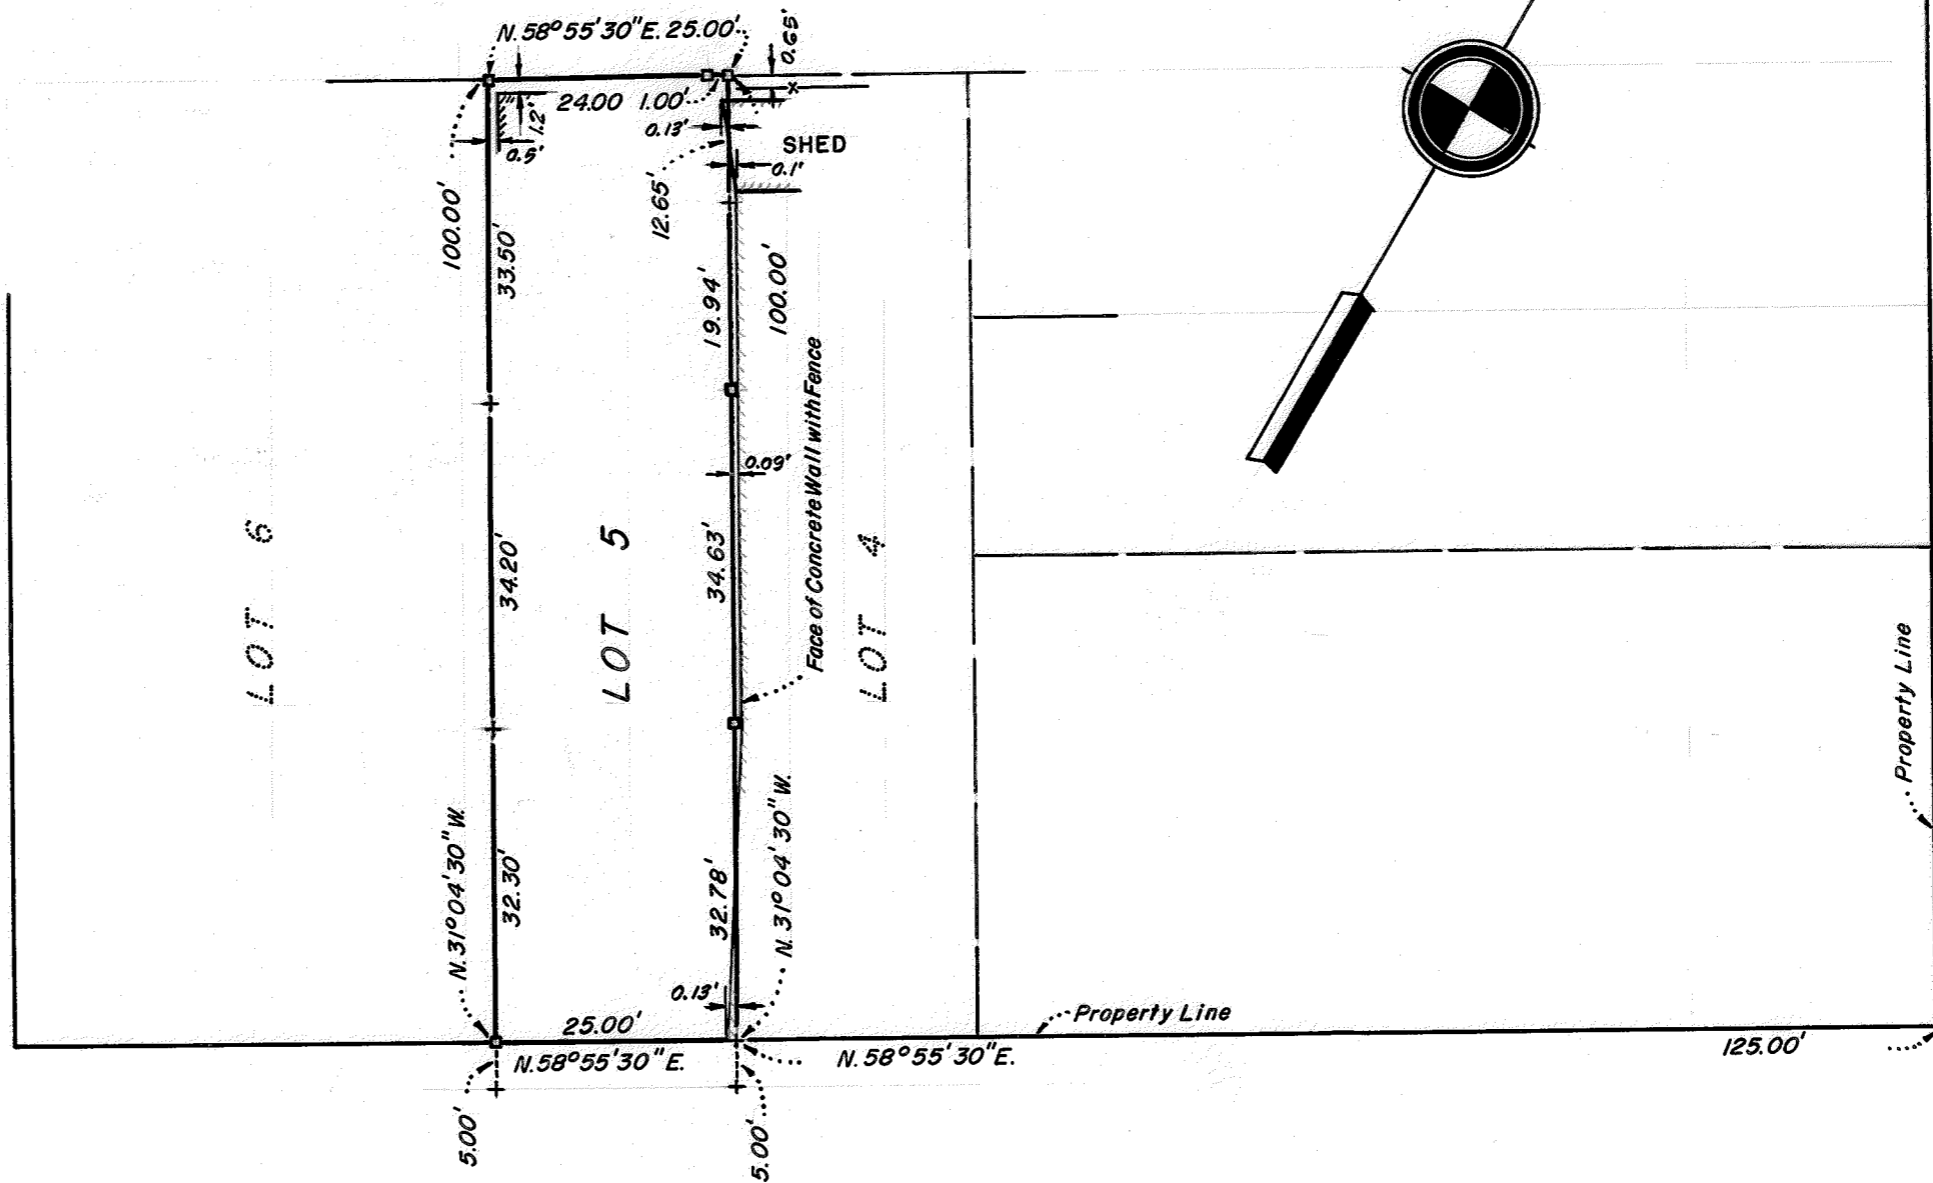

EAST 14TH STREET

105TH AVENUE (FORMERLY BARTLETT AVENUE)

80' WIDE

SURVEY NO. 7045