


SURVEY FOR MR. VINCENT M. RIOS
 IN THE CITY OF OAKLAND, ALAMEDA COUNTY, CALIFORNIA
 OF LOT 10 IN BLOCK "L", AS SAID LOT AND BLOCK ARE SHOWN ON
 THE "MAP OF TOLER HEIGHTS, BROOKLYN TOWNSHIP, ALAMEDA COUNTY,
 CALIFORNIA, 1907" FILED SEPTEMBER 30, 1907 IN BOOK 23 OF MAPS,
 AT PAGES 34 AND 35 IN THE OFFICE OF THE COUNTY RECORDER OF
 ALAMEDA COUNTY

REFER
 F.B. 1022, p. 73

Surveyed: October, 1967
 Scale: 1 inch = 20 Feet

John A. Mancini
 JOHN A. MANCINI, R.E. No. 1592
 1279 "A" Street, Hayward, Calif.

LEGEND
 Surveyed Line —————
 Stakes □
 Fences — x — x

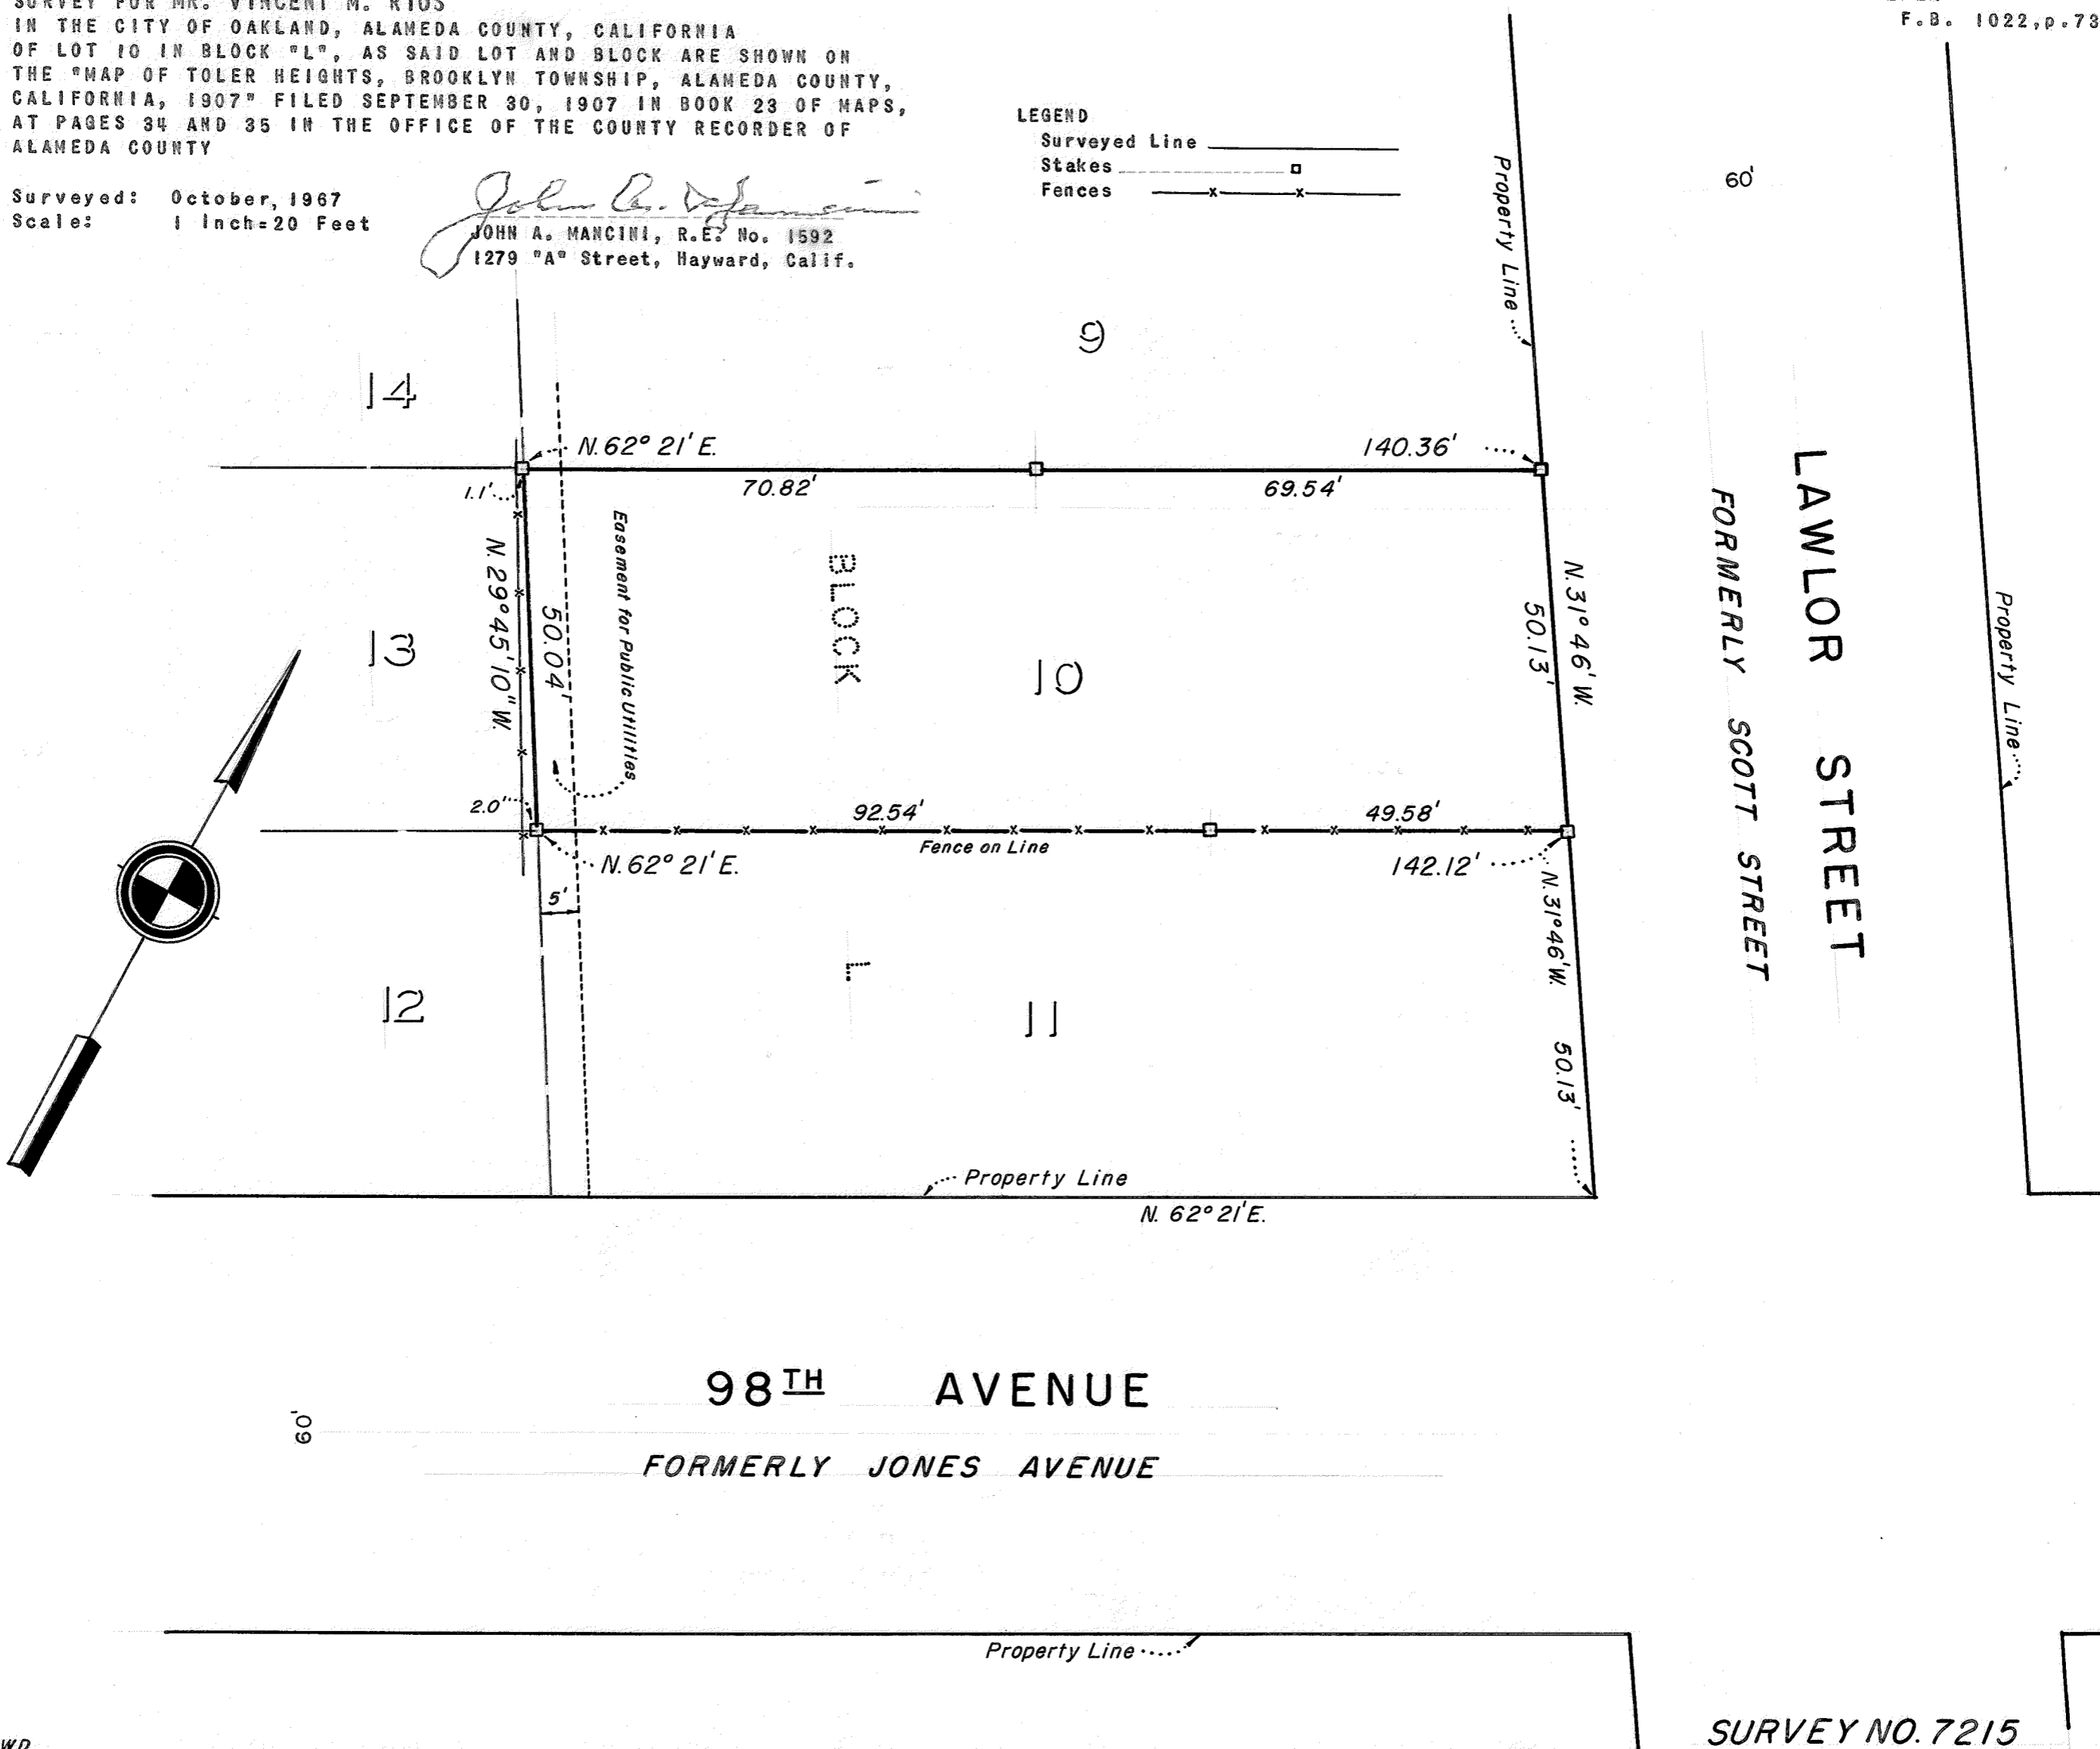

98TH AVENUE

FORMERLY JONES AVENUE

SURVEY NO. 7215

H.W.D.