

BOUNDARY SURVEY FOR MR MANUEL V. FREITAS
 IN THE CITY OF OAKLAND, ALAMEDA COUNTY, CALIFORNIA
 OF LOTS 14 AND 15 IN BLOCK "E", AS SHOWN ON THE "MAP OF THE RESUBDIVISION
 OF THE KINSELL TRACT ELMHURST, BROOKLYN T.P. ALAMEDA CO., CALIFORNIA",
 FILED MARCH 30, 1905 IN BOOK 20 OF MAPS, AT PAGE 42, IN THE OFFICE OF THE
 COUNTY RECORDER OF ALAMEDA COUNTY



REFER
 F.B. 1034, p.31

Surveyed: June 25, 1968
 Scale: 1 inch=20 Feet

John A. Mancini
 JOHN A. MANCINI, R.E. No. 1592
 1279 "A" Street, Hayward, Calif.

LEGEND
 Surveyed Lines _____
 Hubs _____ □
 Crosses in Concrete _____ +
 Fences _____ x

83 RD AVENUE

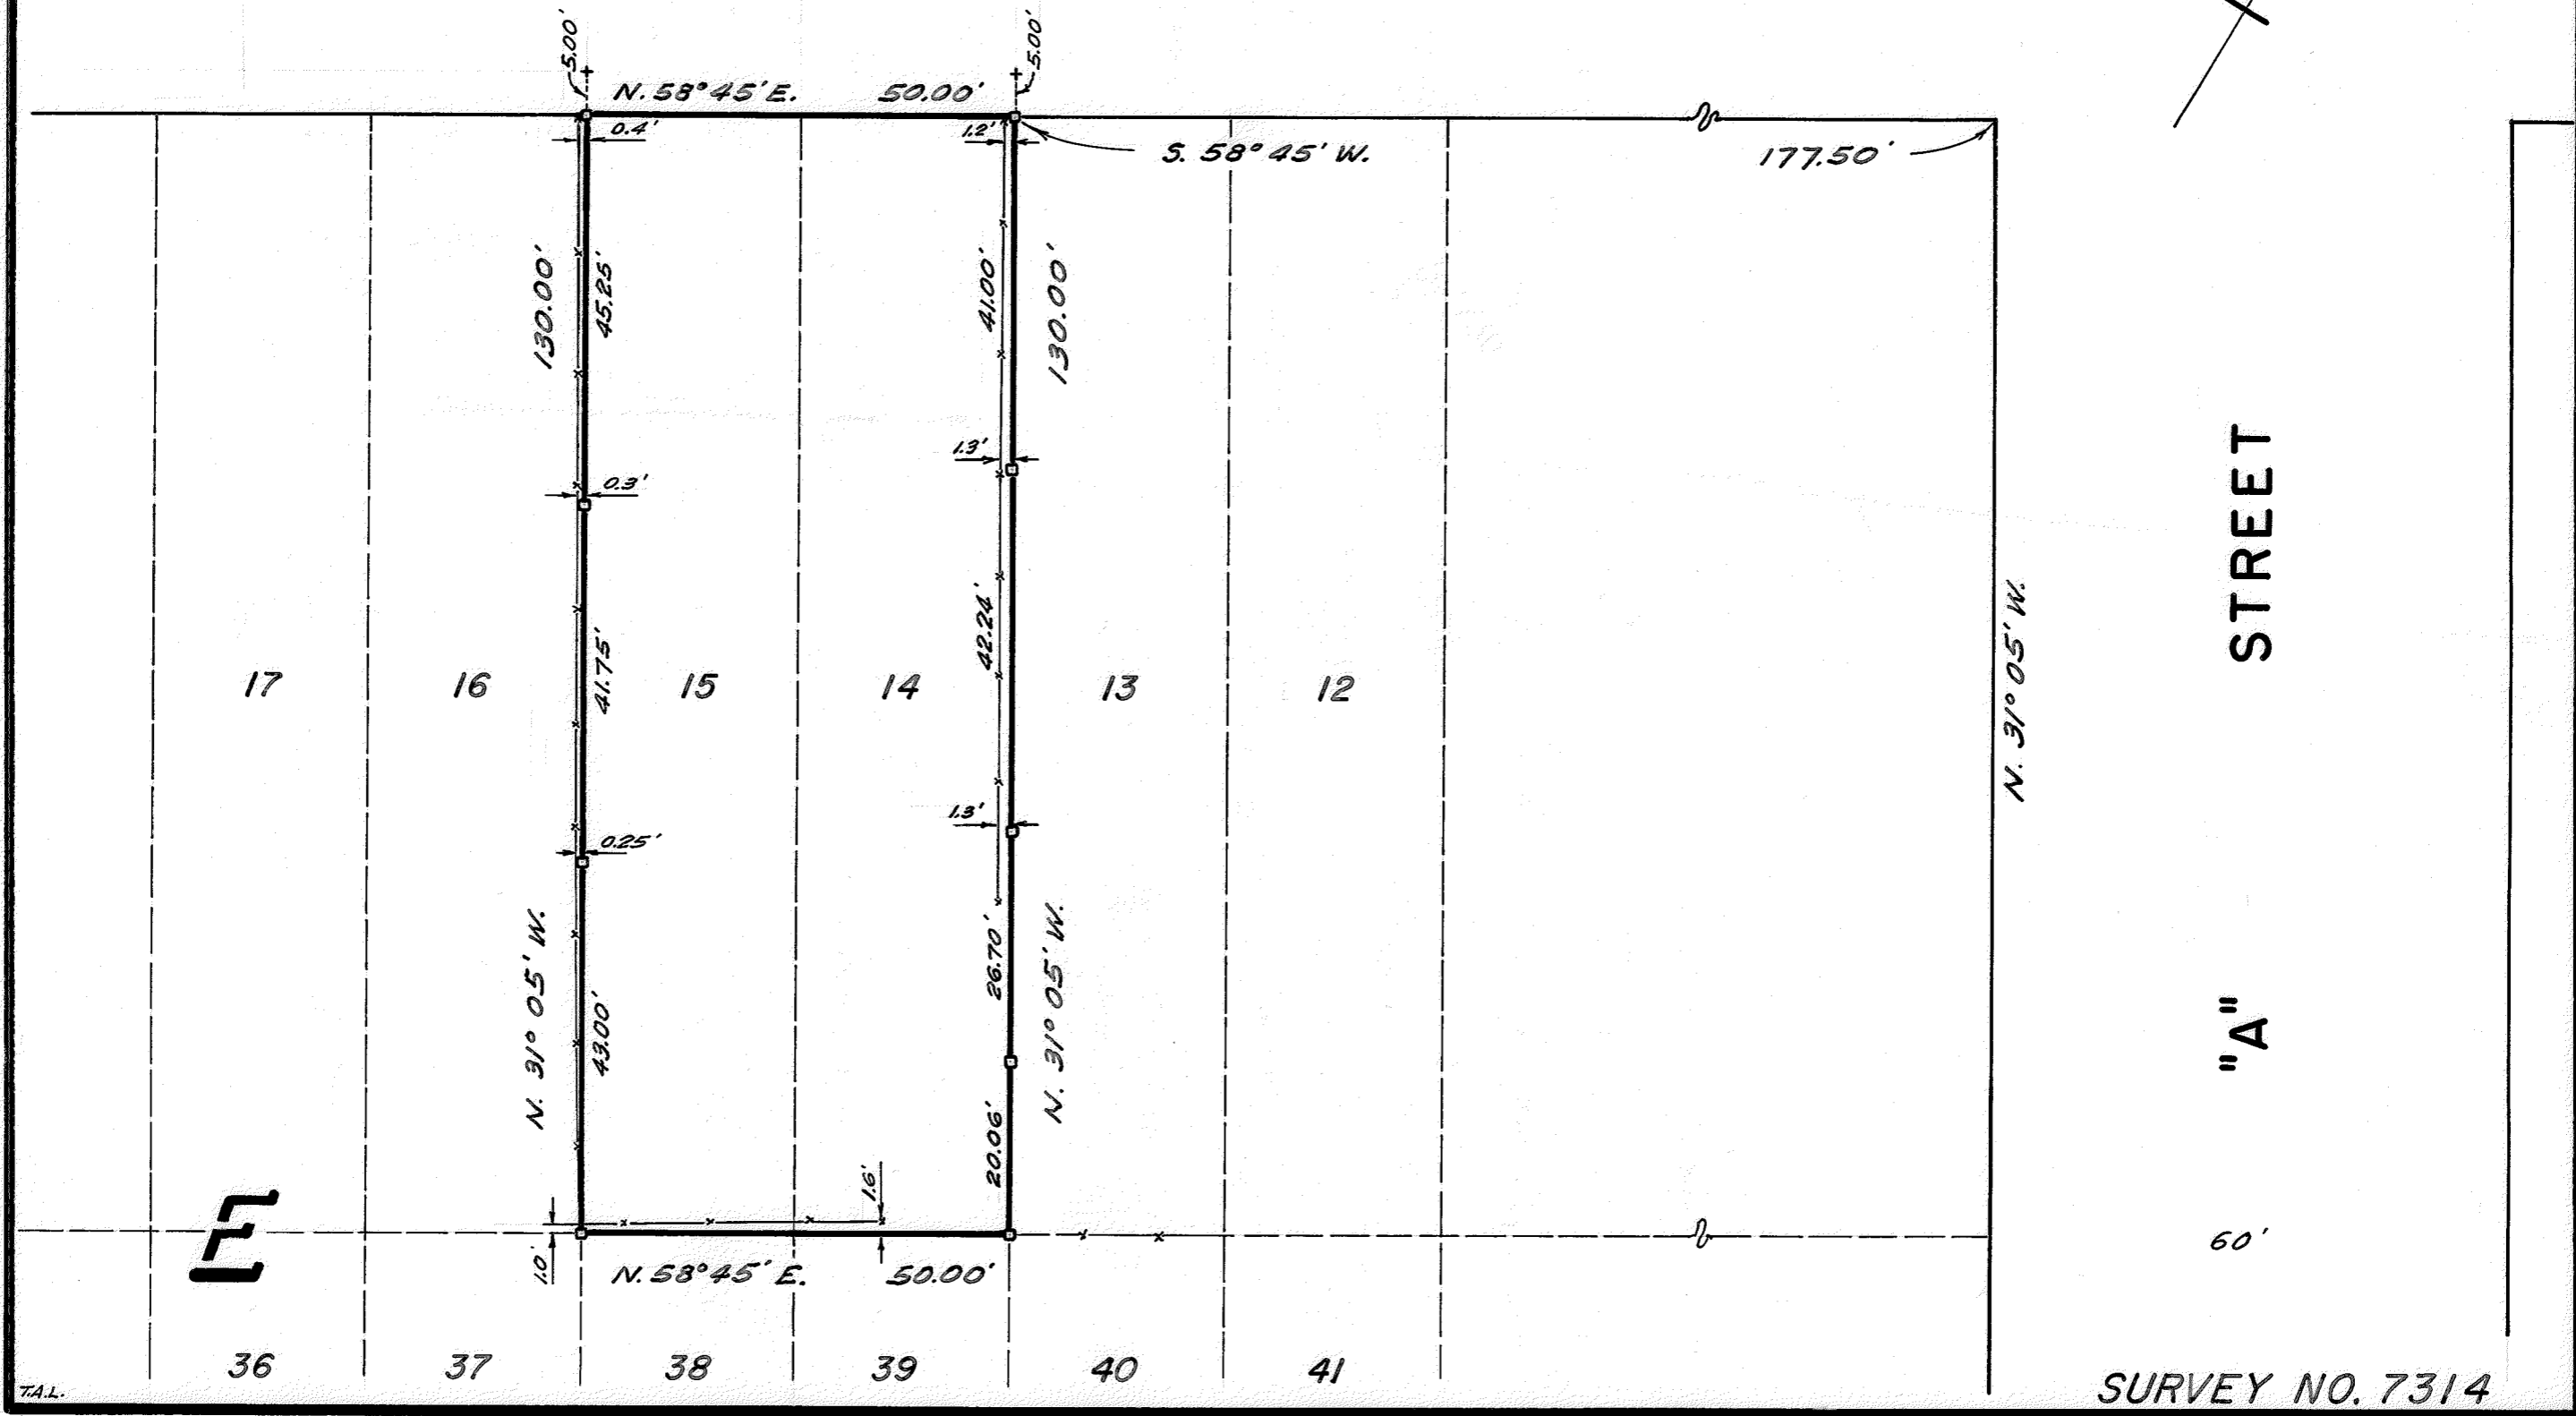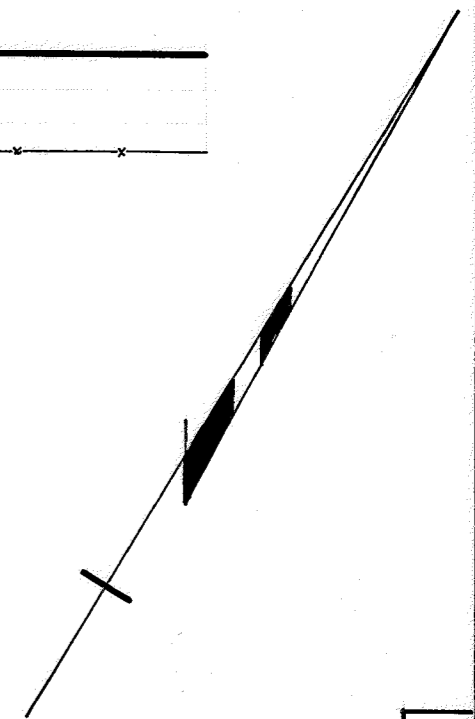

T.A.L.

SURVEY NO. 7314