

SURVEY FOR MR. ANTHONY O. SOUZA

EDEN TOWNSHIP ALAMEDA COUNTY, CALIFORNIA

ALONG THE SOUTHERN LINE OF LOT 27, TRACT 622, FILED MAY 5, 1943 IN

BOOK 8 OF MAPS, AT PAGES 56 AND 57, IN THE OFFICE OF THE

COUNTY RECORDER OF ALAMEDA COUNTY


SURVEYED: OCTOBER 8, 1969 SCALE: 1 INCH = 20 FEET

REFER:  
Notes in file  
Map T-662

*John A. Mancini*  
JOHN A. MANCINI, R. E. No. 1592  
1279 "A" STREET, HAYWARD, CALIFORNIA  
PHONE 581-1443

LEGEND:

Surveyed Line.....  
Crosses in Concrete.....+

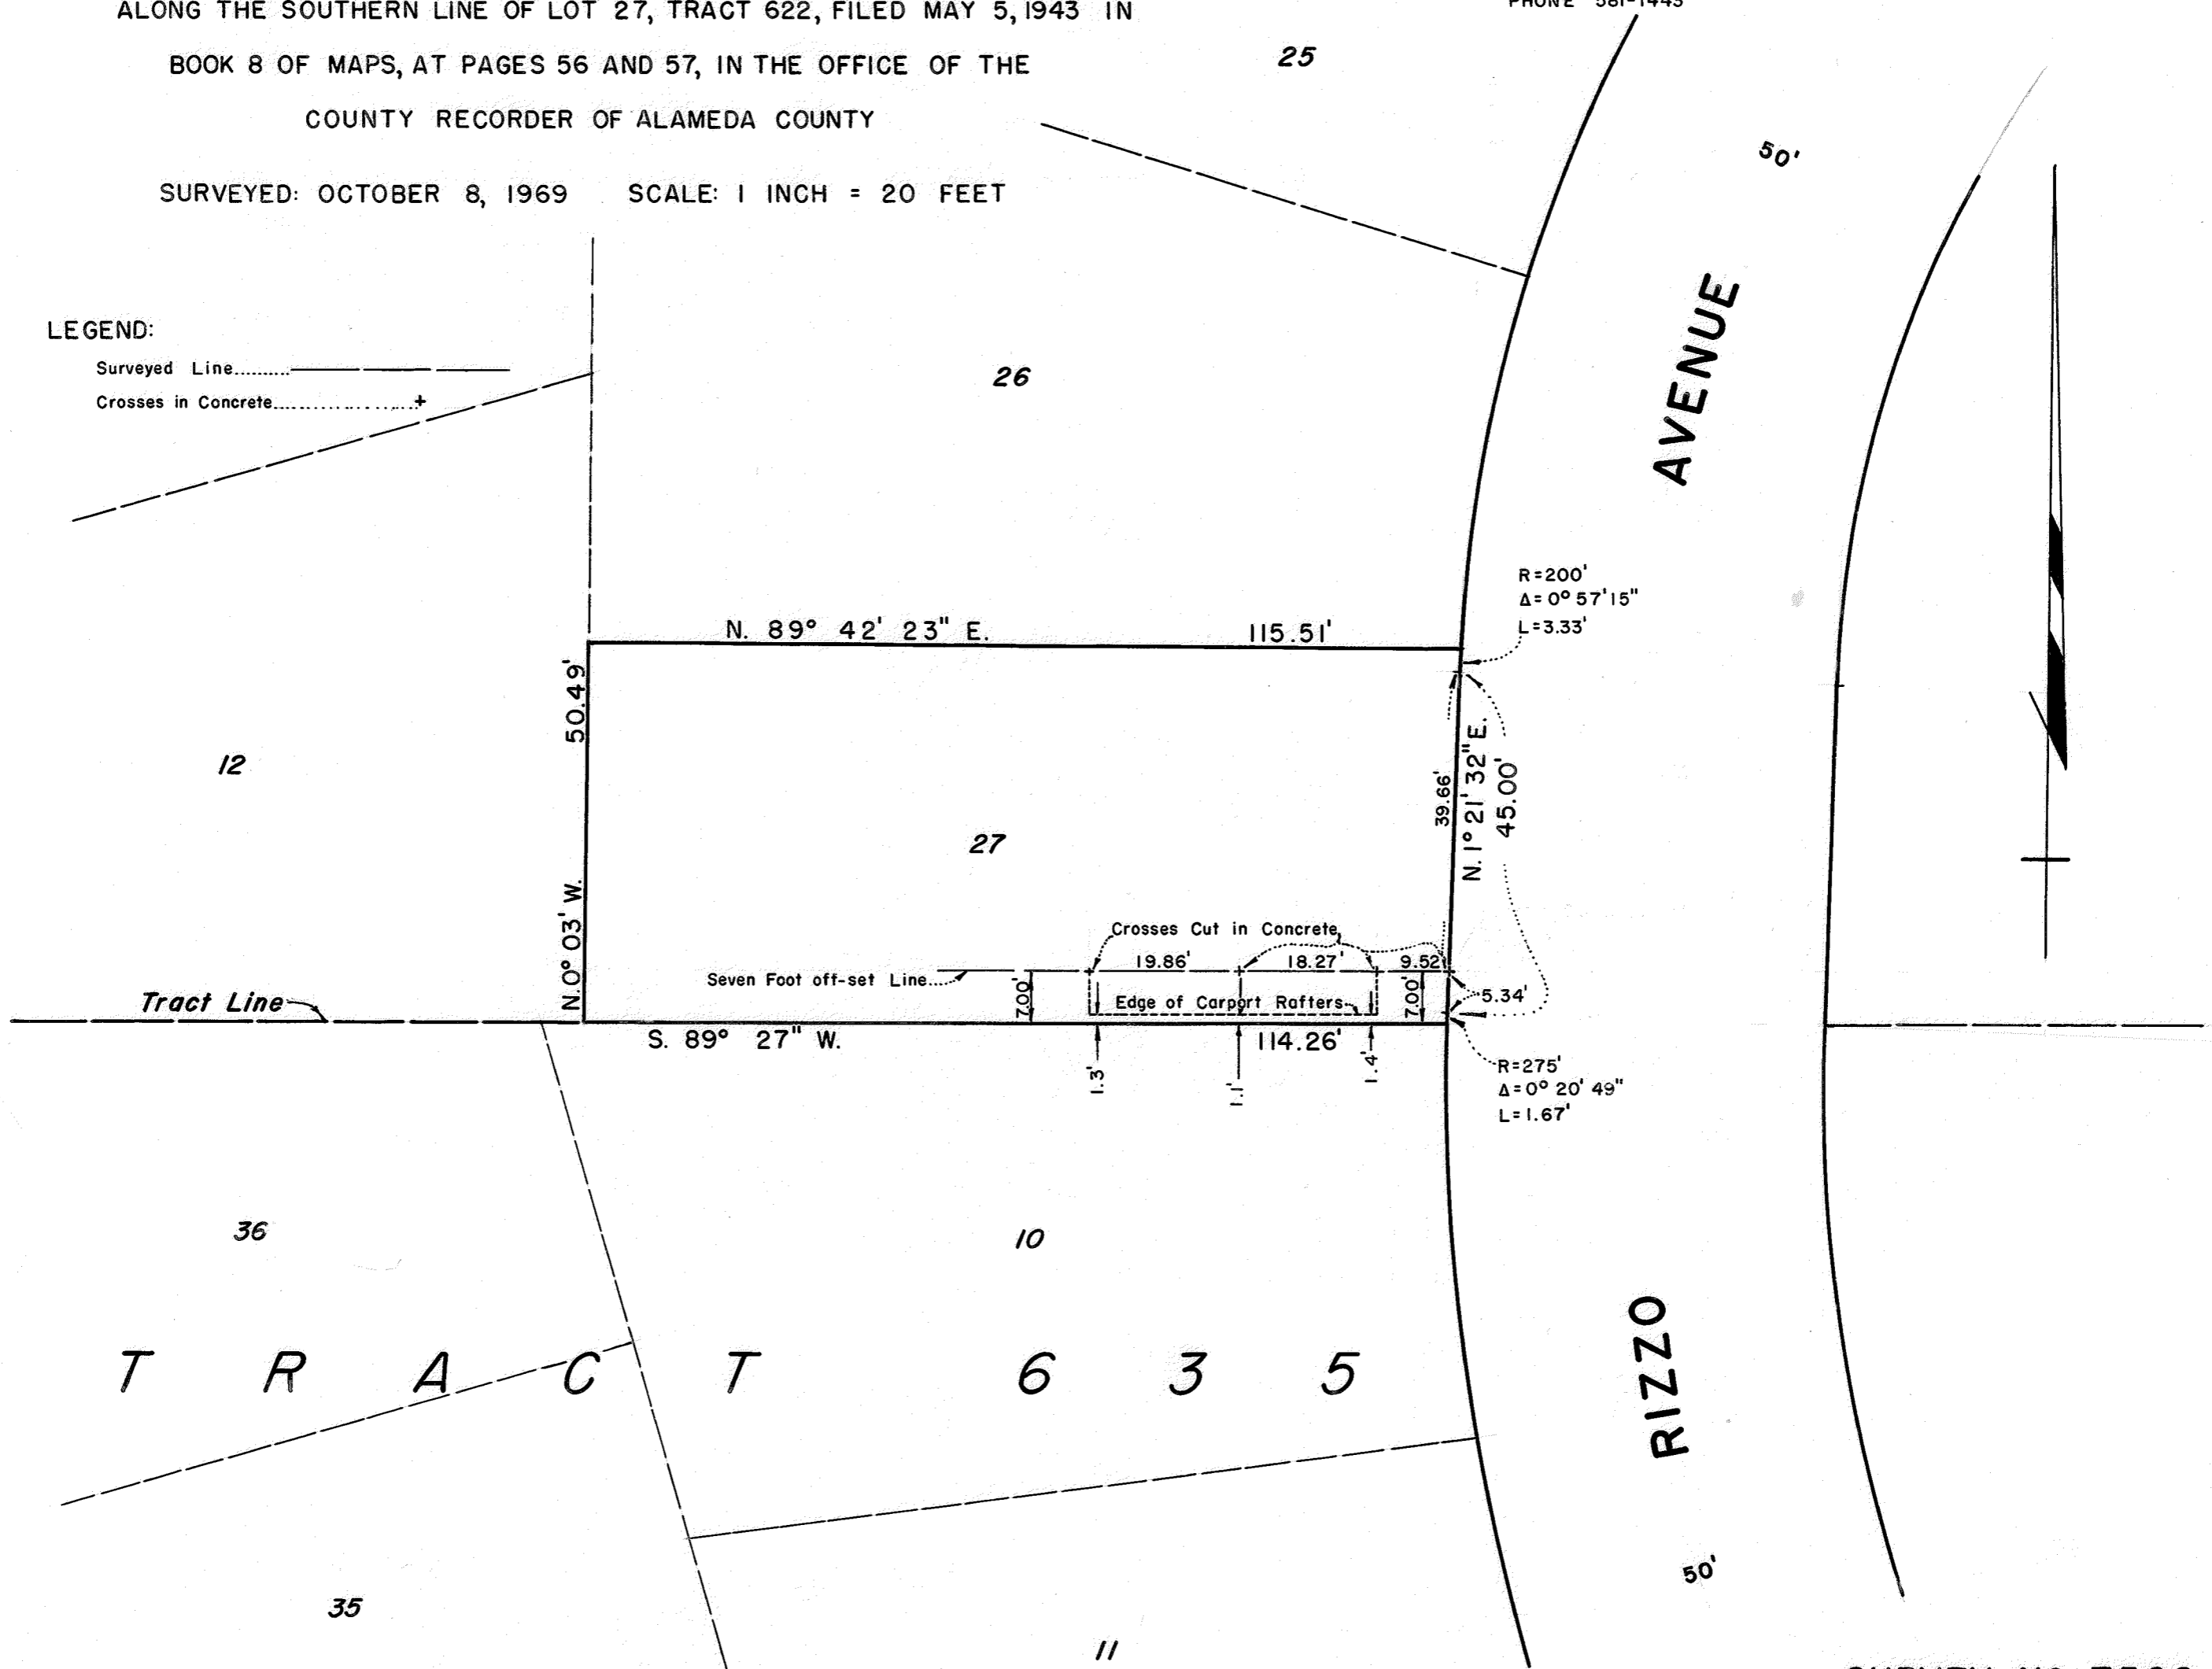

Tract Line

AVENUE

RIZZO

T R A C T 6 3 5