


PLAT FOR HALEY, SCHENONE, TUCKER, BIRCHFIELD & SMITH, ATTORNEYS-AT-LAW
 IN THE CITY OF FREMONT, ALAMEDA COUNTY, CALIFORNIA
 OF CROSSING ACROSS ALAMEDA COUNTY FLOOD CONTROL AND WATER
 CONSERVATION DISTRICT LINE "B", ZONE 5
 PREPARED AT THE REQUEST OF MR. J. KENNETH BIRCHFIELD, ATTORNEY-AT-LAW

REFER
 File

Date: October 13, 1969
 Scale: 1 Inch = 20 Feet

John A. Mancini
 JOHN A. MANCINI, R.E. No. 1592
 1279 "A" Street, Hayward, Calif.

LEGEND
 Boundary Line This Plat _____
 Property Lines _____

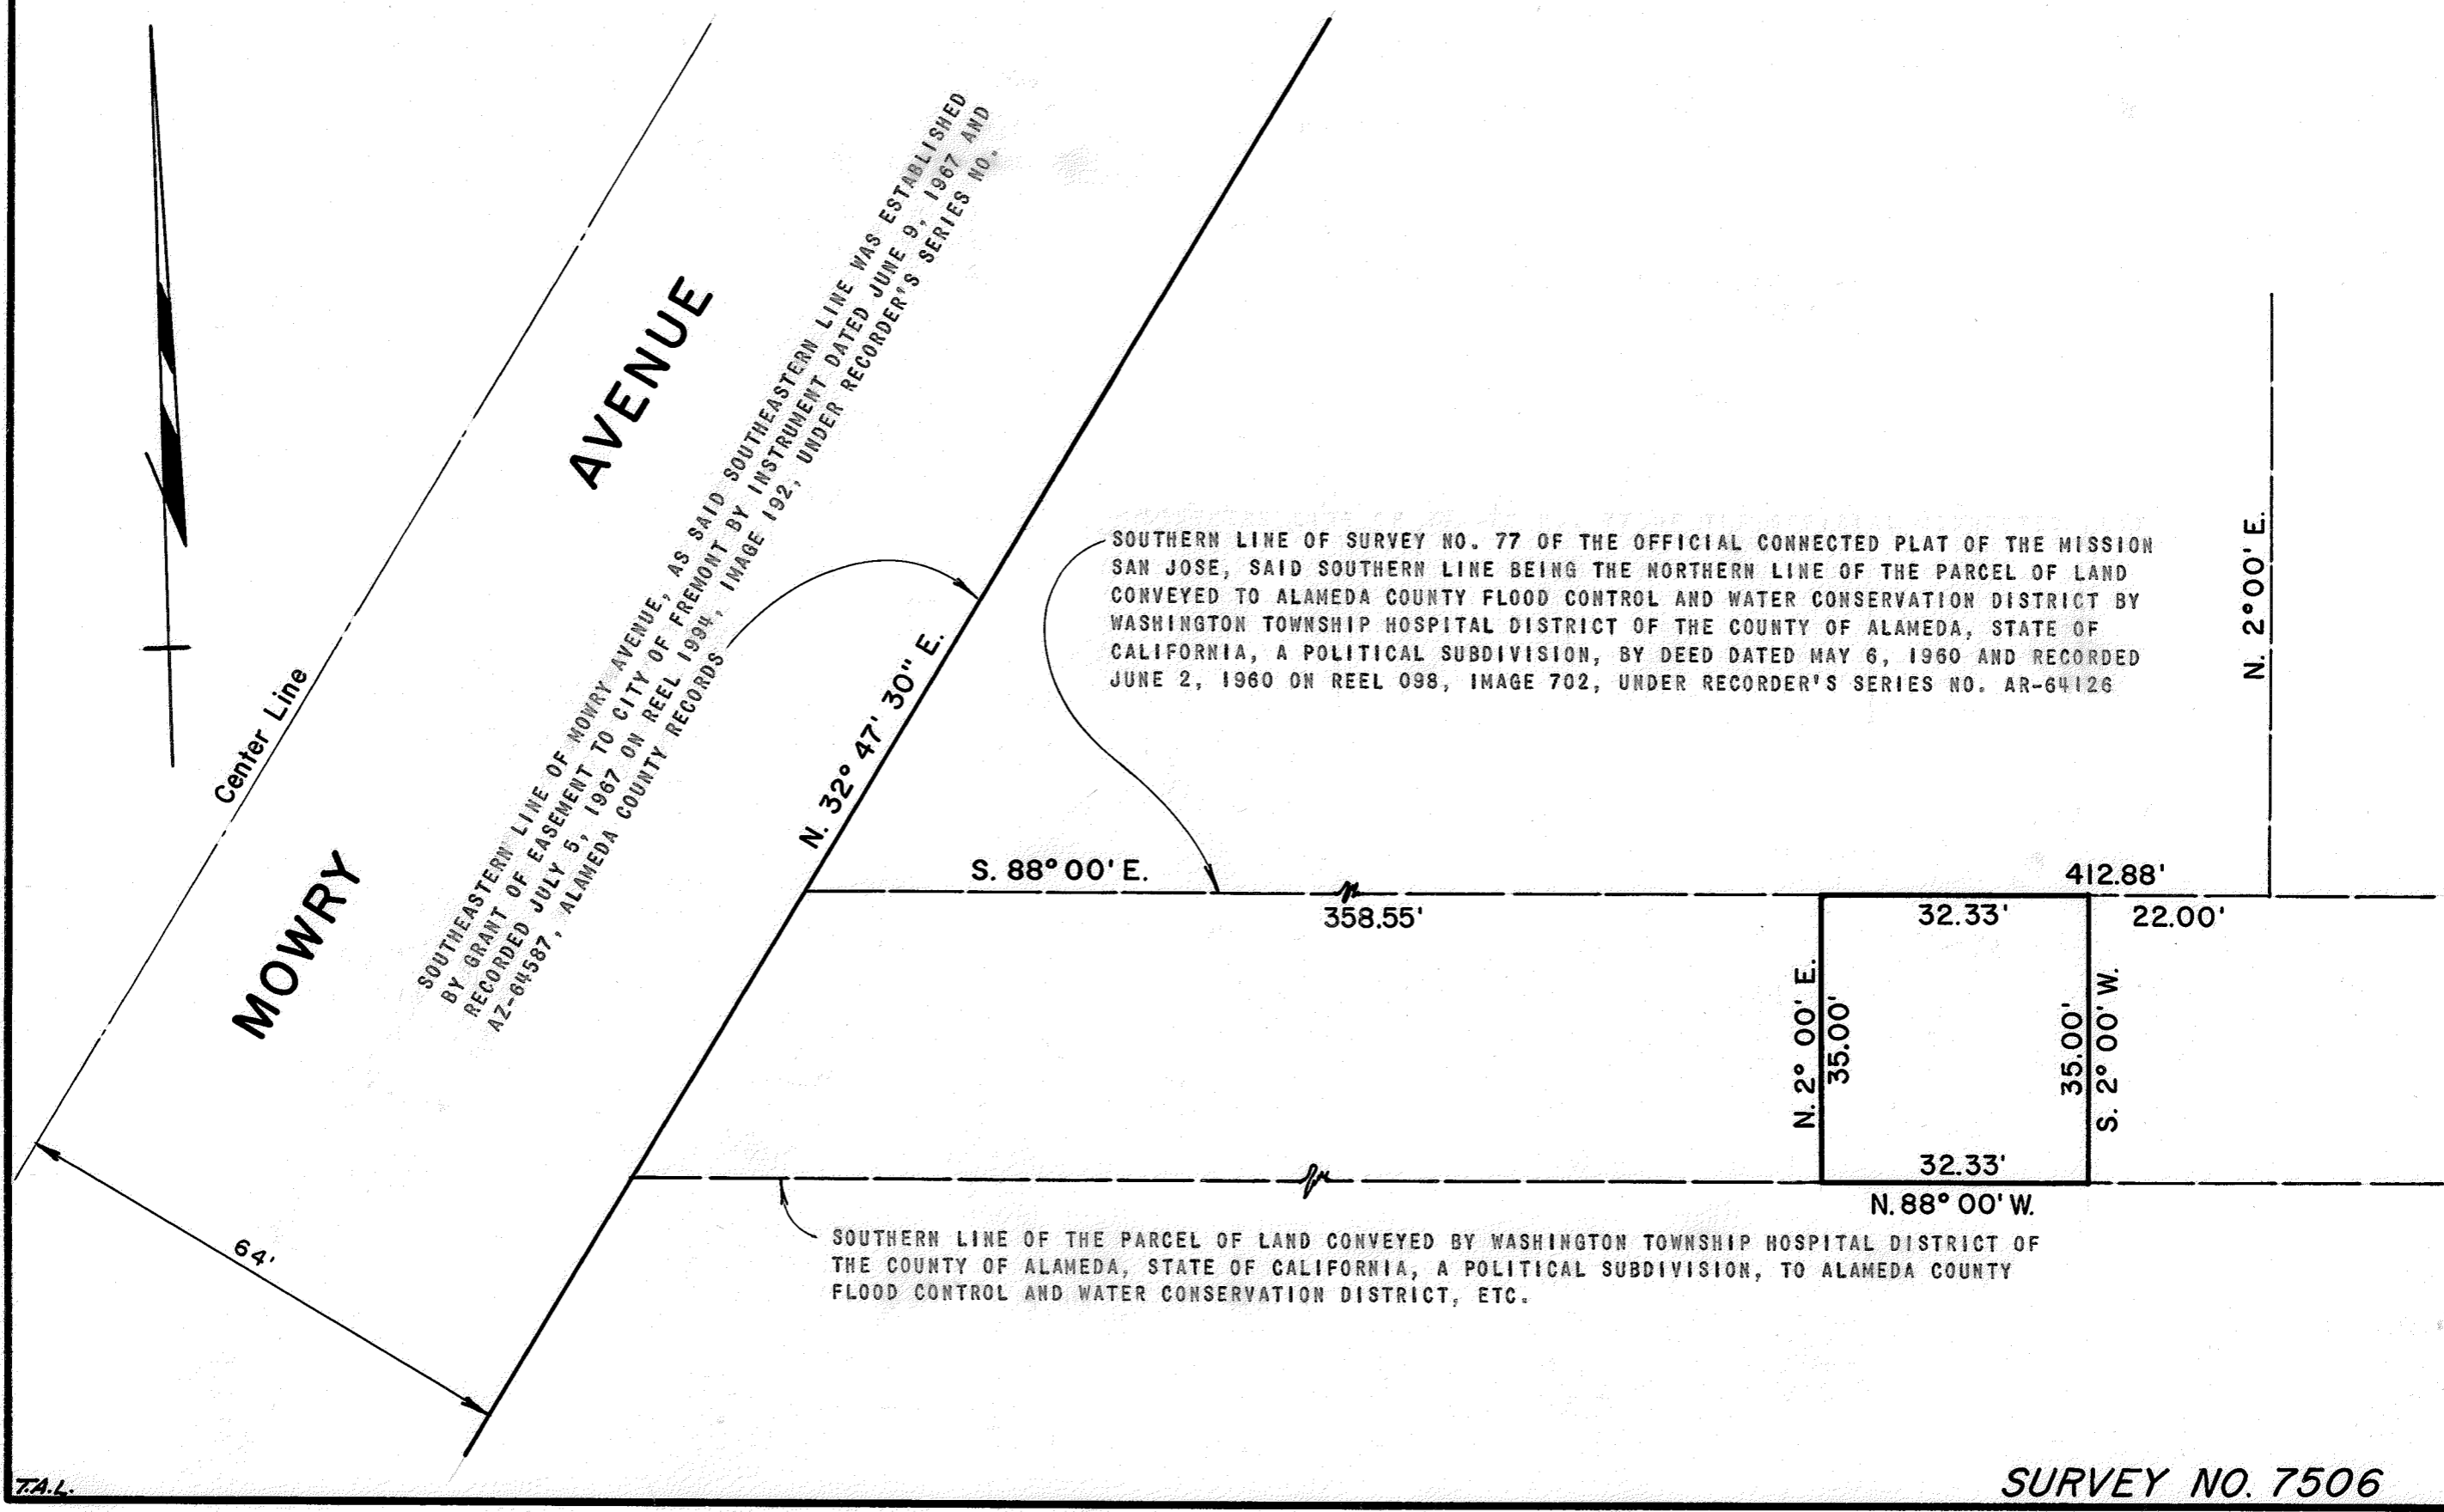

T.A.L.

SURVEY NO. 7506