


BOUNDARY SURVEY FOR MR. EARL BUTTS
 IN THE CITY OF HAYWARD, ALAMEDA COUNTY, CALIFORNIA
 OF LOT 20 IN BLOCK D, TRACT 1555, FILED SEPTEMBER 28, 1955
 IN BOOK 36 OF MAPS, AT PAGES 54 TO 60, INCLUSIVE, ALAMEDA
 COUNTY RECORDS

REFER
 F.B. 1046, p. 61
 Map T-1555

Surveyed: April 9, 1971
 Scale: 1 Inch = 20 Feet

John A. Mancini
 JOHN A. MANCINI, R.E., No. 1592
 1279 "A" Street, Hayward, Calif.

LEGEND
 Surveyed Lines ————
 Hubs ———— □
 Crosses in Concrete ———— +
 Fences ———— x x

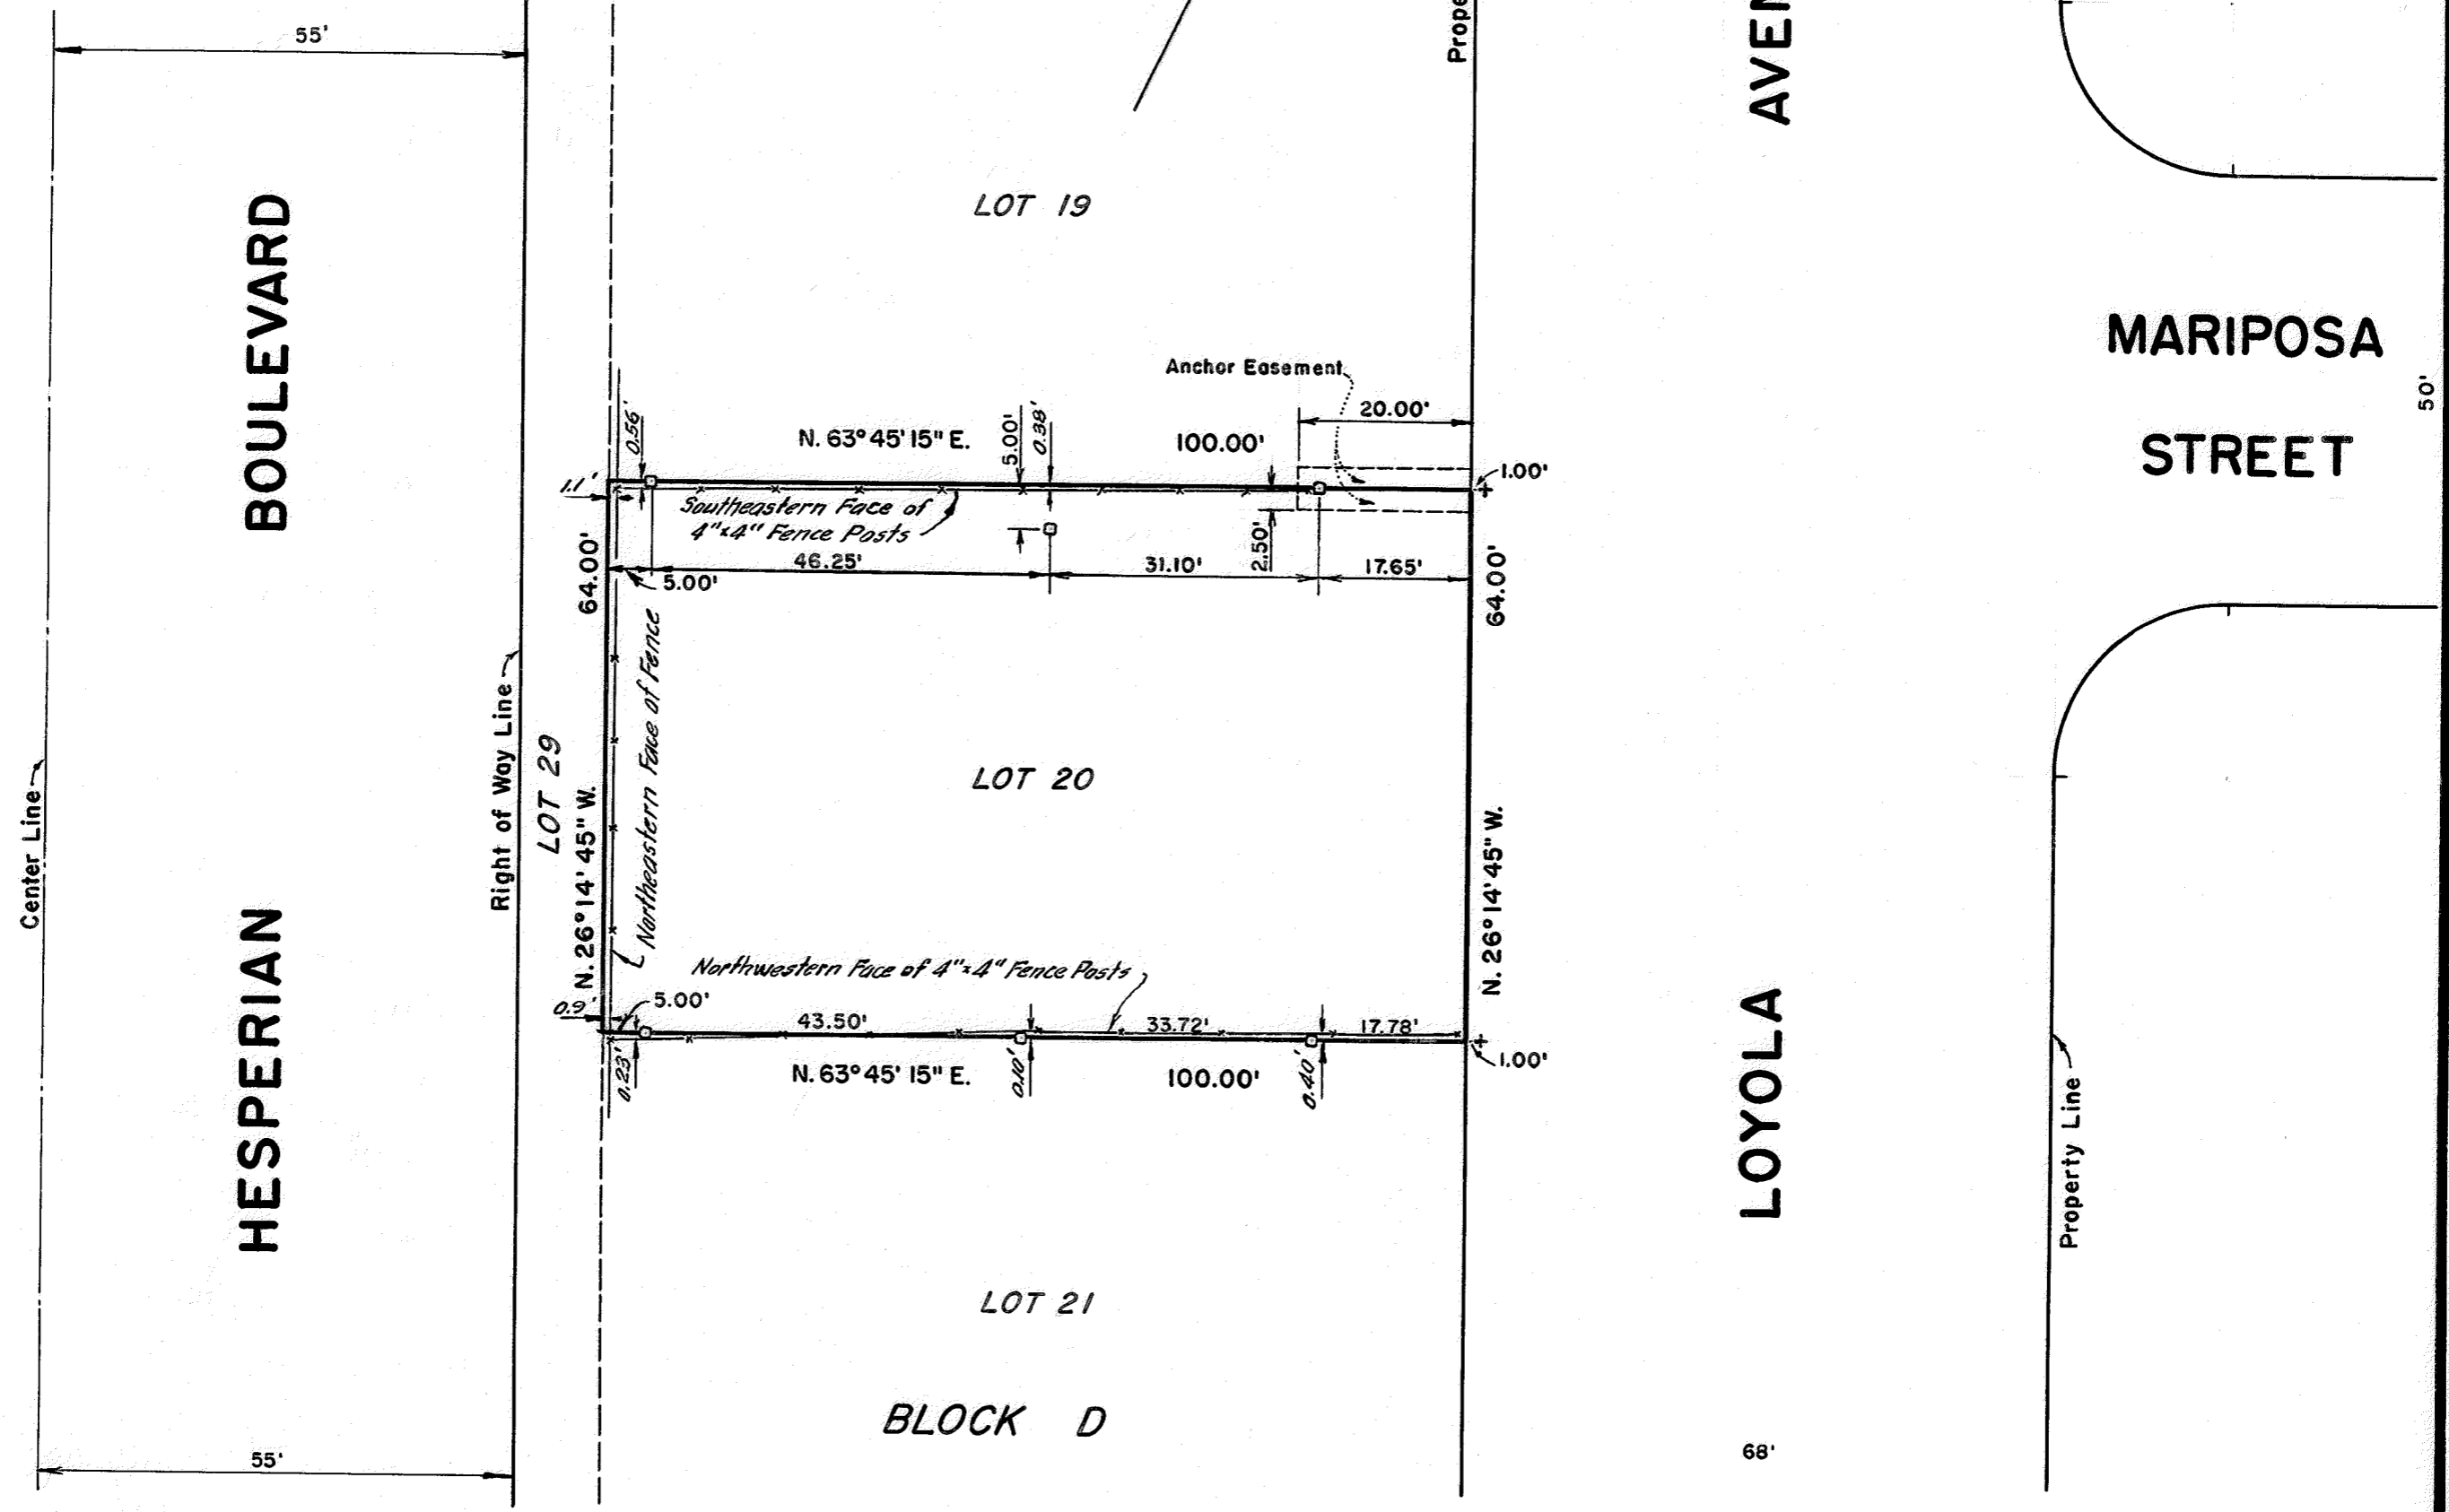

T.A.L.

SURVEY NO. 7689