


Survey for MR. FRANK ZABALLOS  
IN EDEN TOWNSHIP, ALAMEDA COUNTY, CALIFORNIA  
OF A PORTION OF THE NORTHERN LINE OF LOT 6 IN  
BLOCK 1, TRACT 796, FILED MARCH 24, 1947 IN  
BOOK 23 OF MAPS, AT PAGES 13 AND 14, ALAMEDA  
COUNTY RECORDS

REFER  
Notes in File  
Map T-796

Surveyed: August 5, 1971  
Scale: 1 Inch = 30 Feet

*John A. Mancini*  
JOHN A. MANCINI, R.E. No. 1592  
1279 "A" Street, Hayward, Calif.

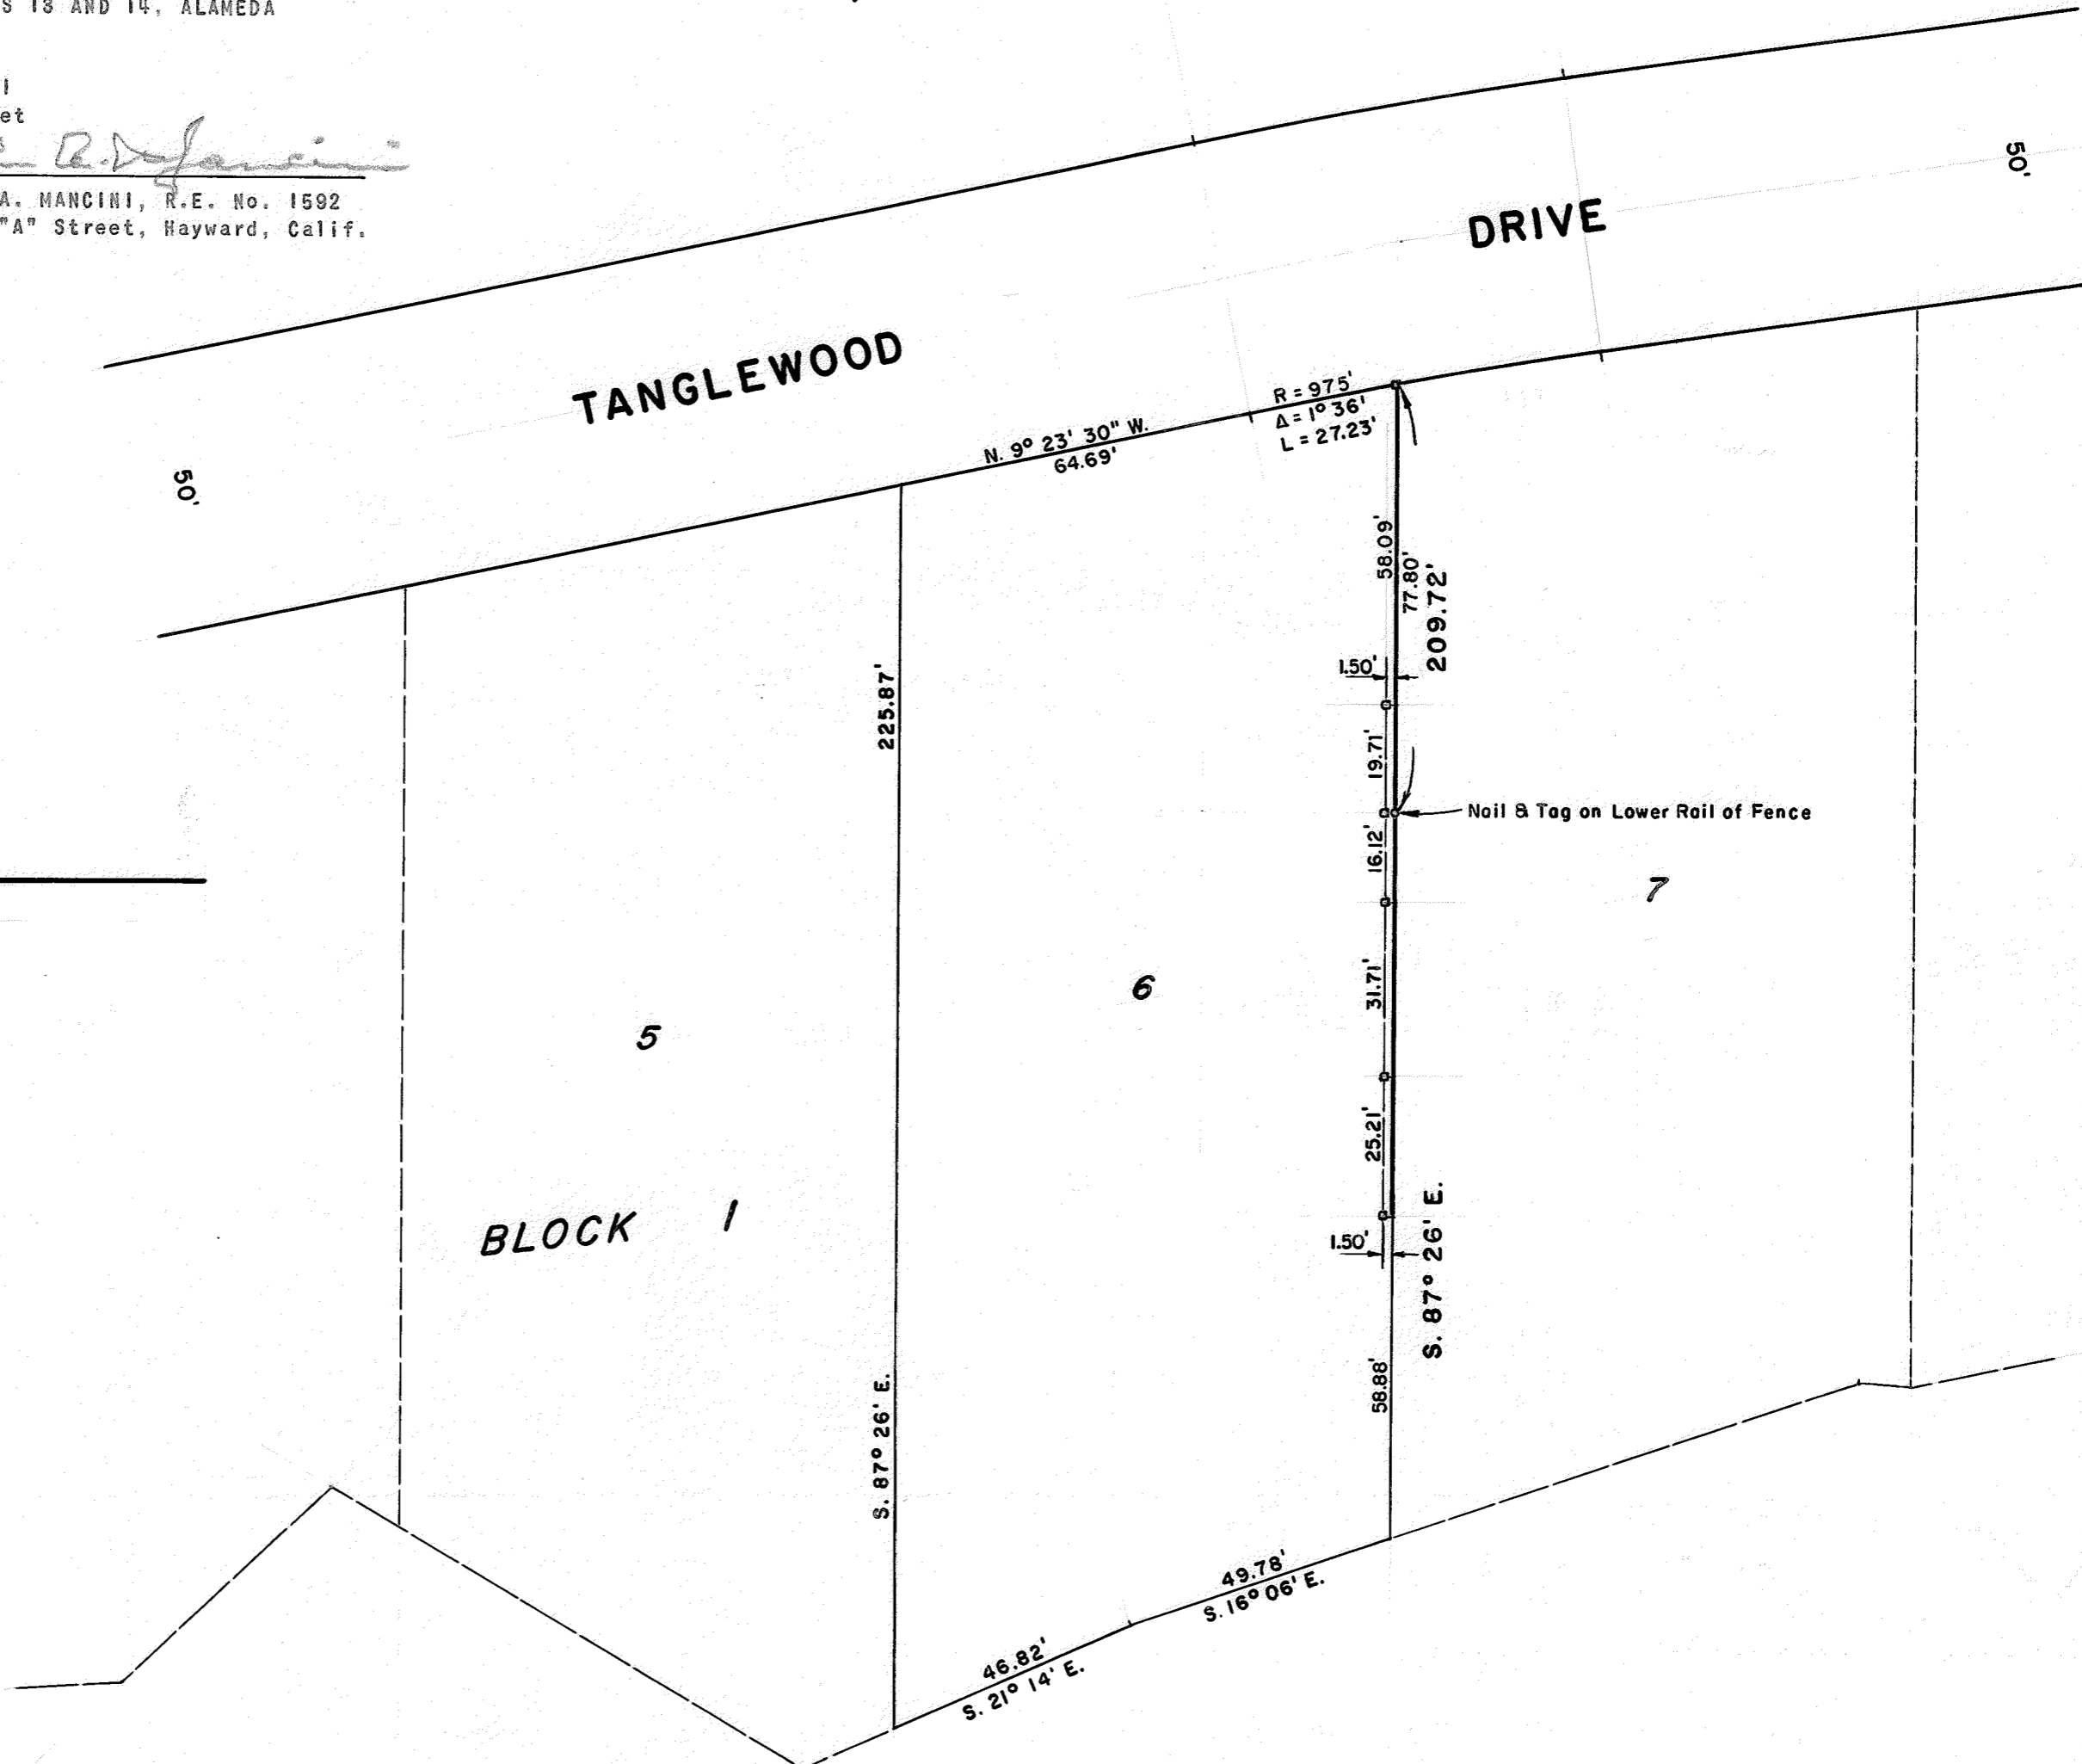

LEGEND

- Surveyed Line
- Hubs
- Nail & Tag